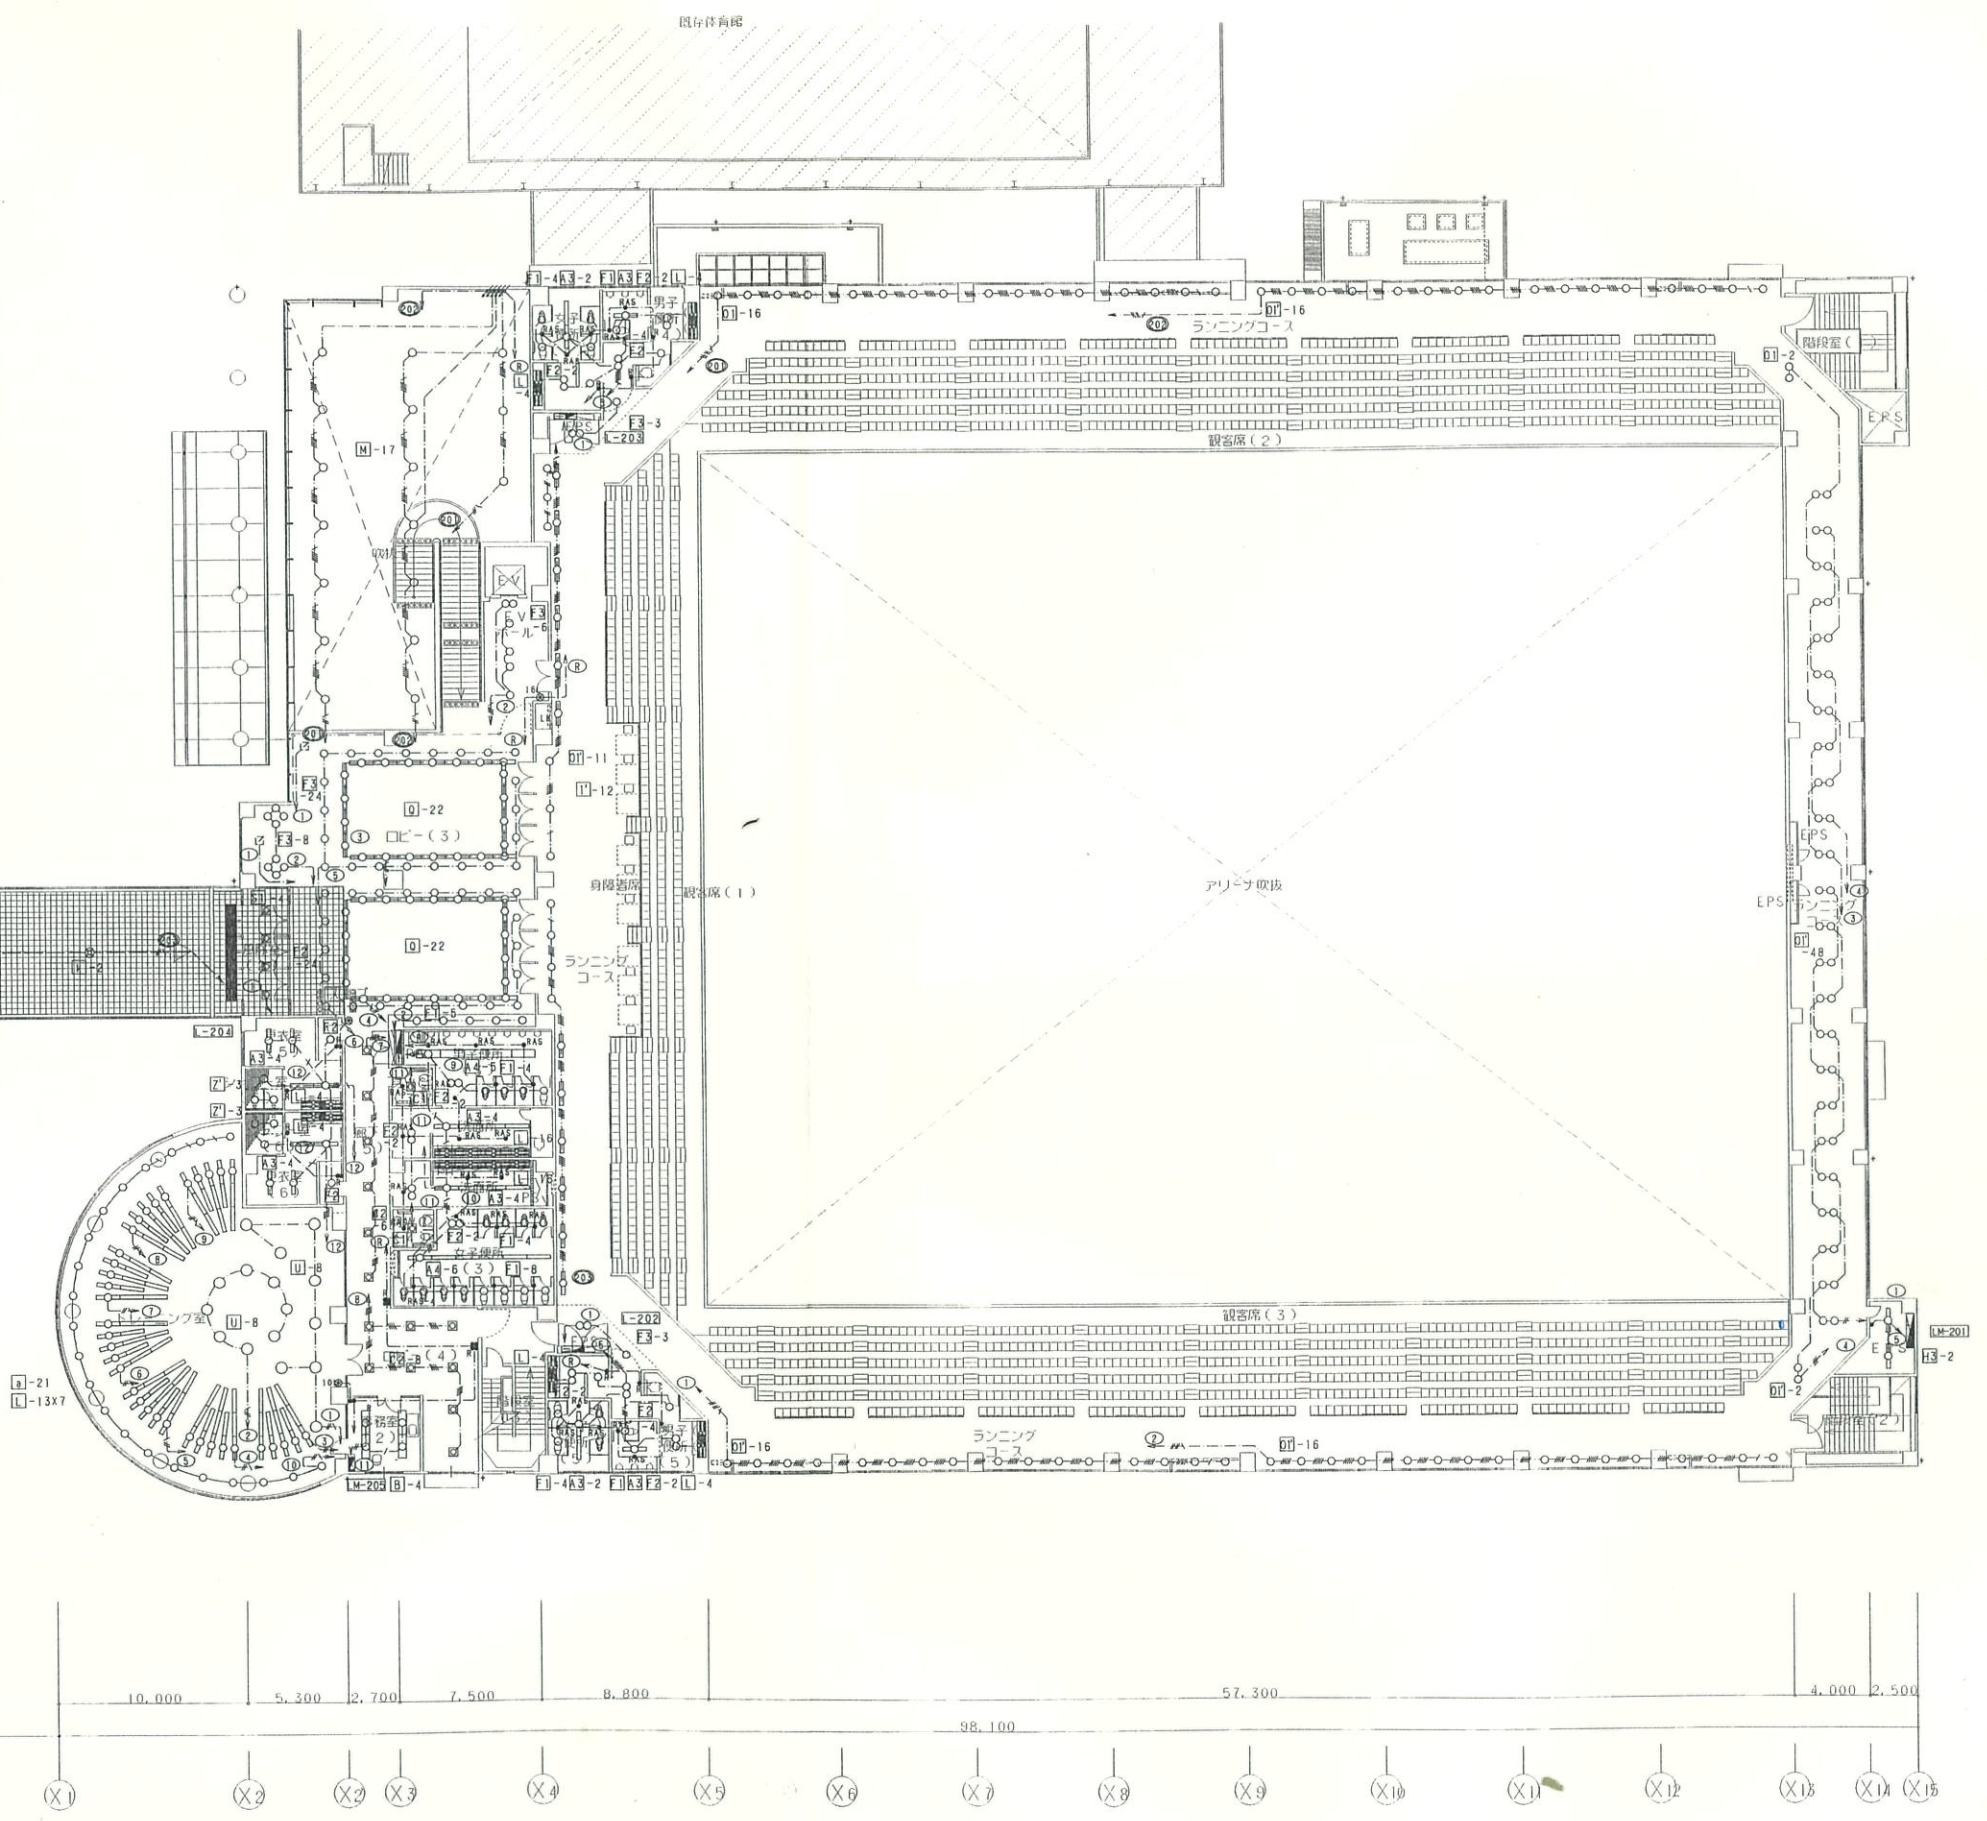
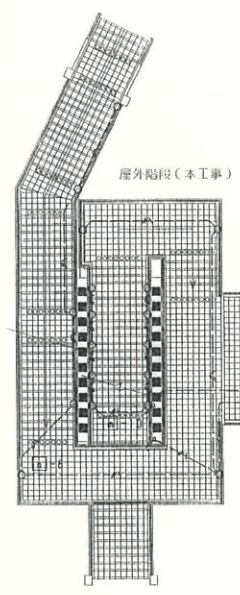
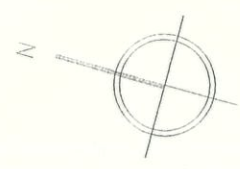


電灯(照明)設備 2階平面図 S=1/200