


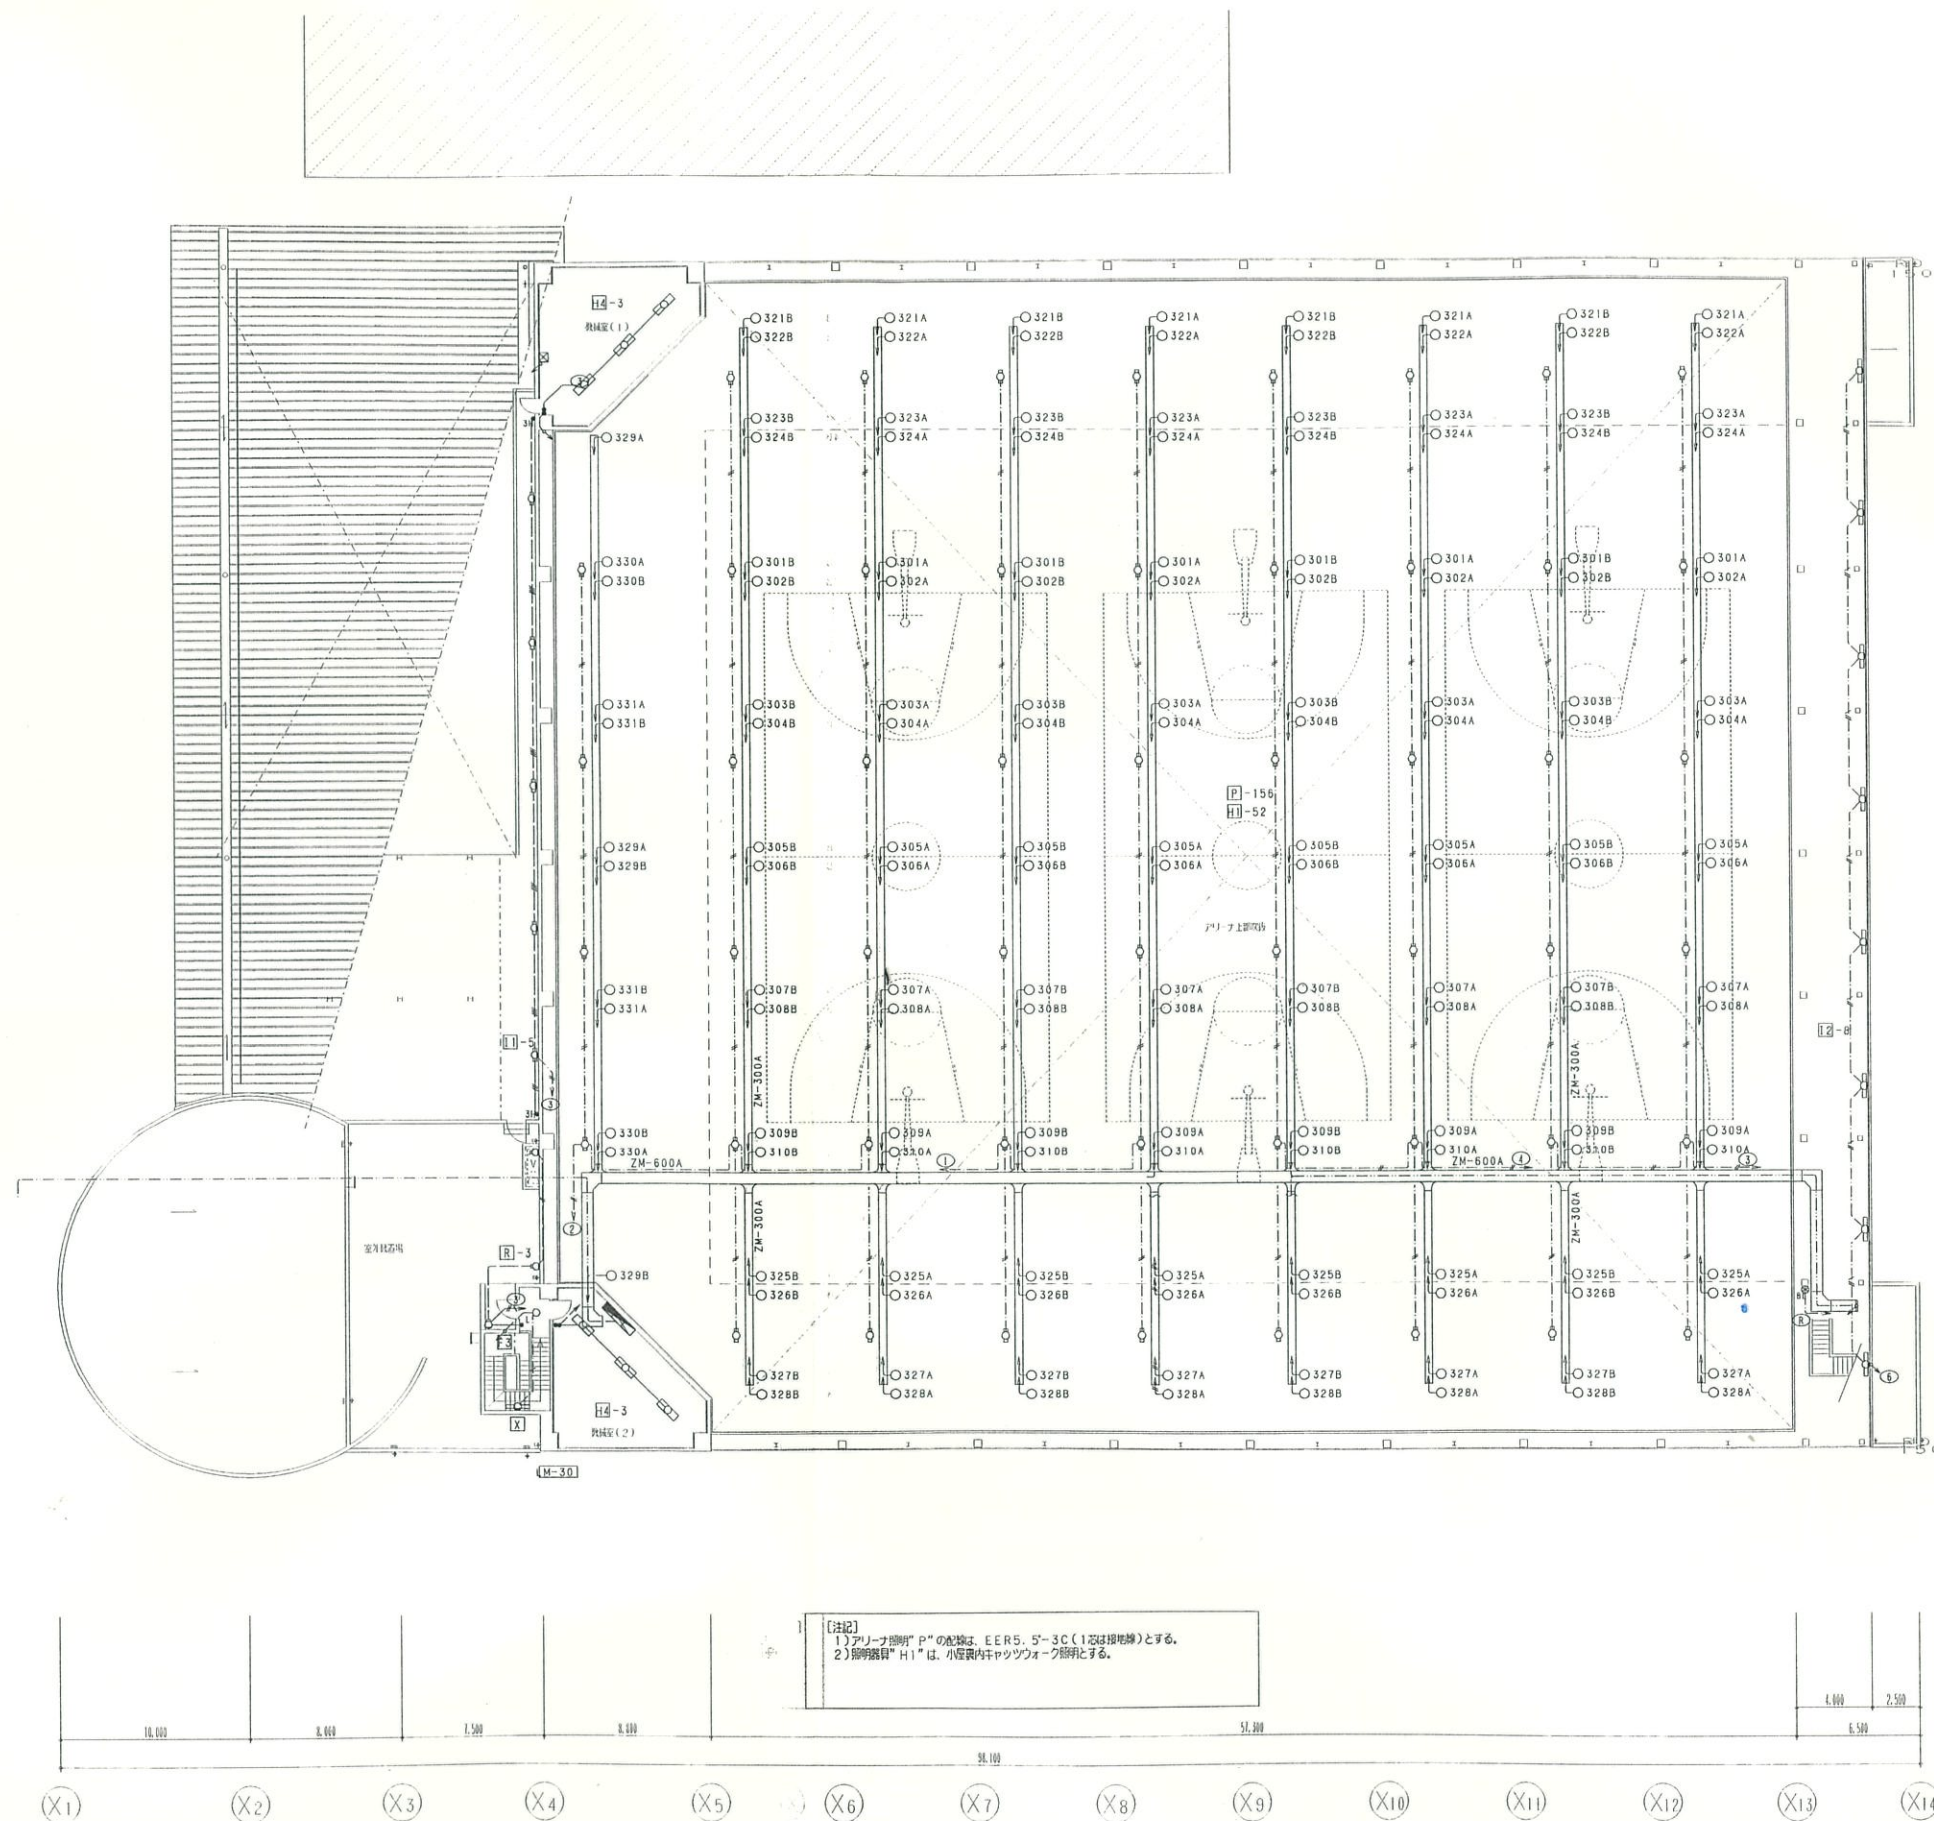

Y10
Y9
Y8
Y7
Y6
Y5
Y4
Y3
Y2
Y1

電灯(照明)設備 3階平面図 S=1/200