




北立面図 (改修) 1/100

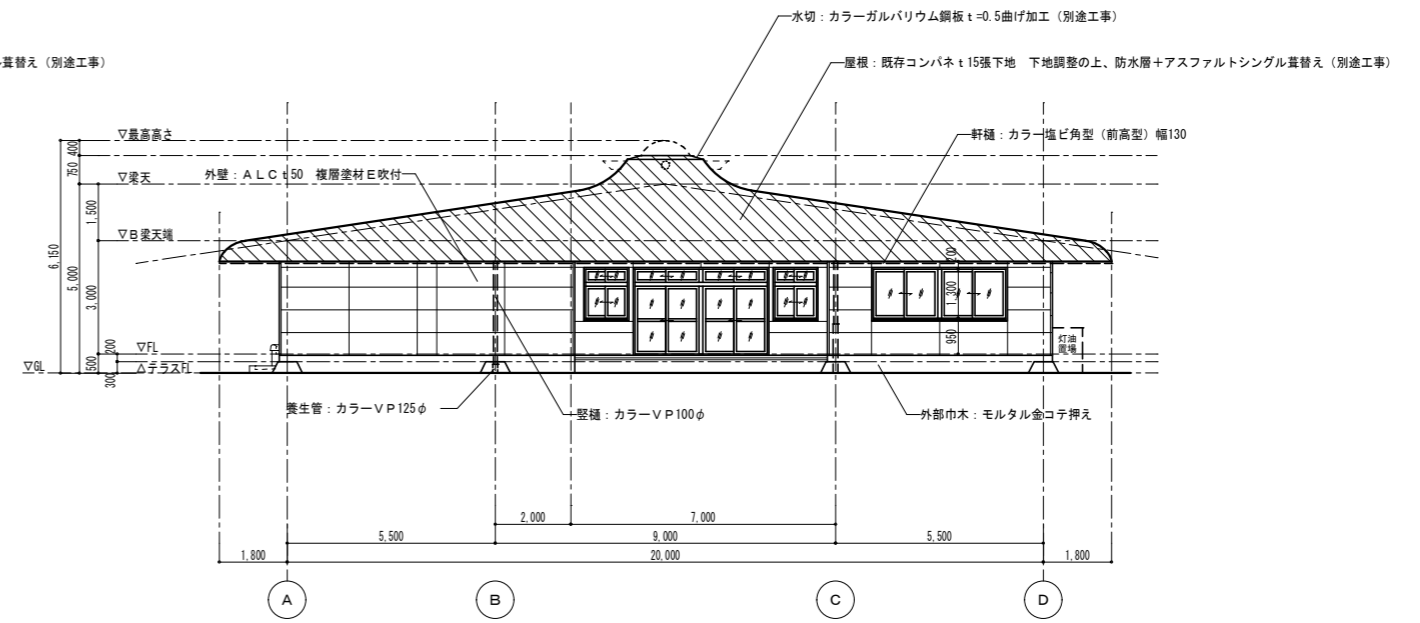

東立面図 (改修) 1/100

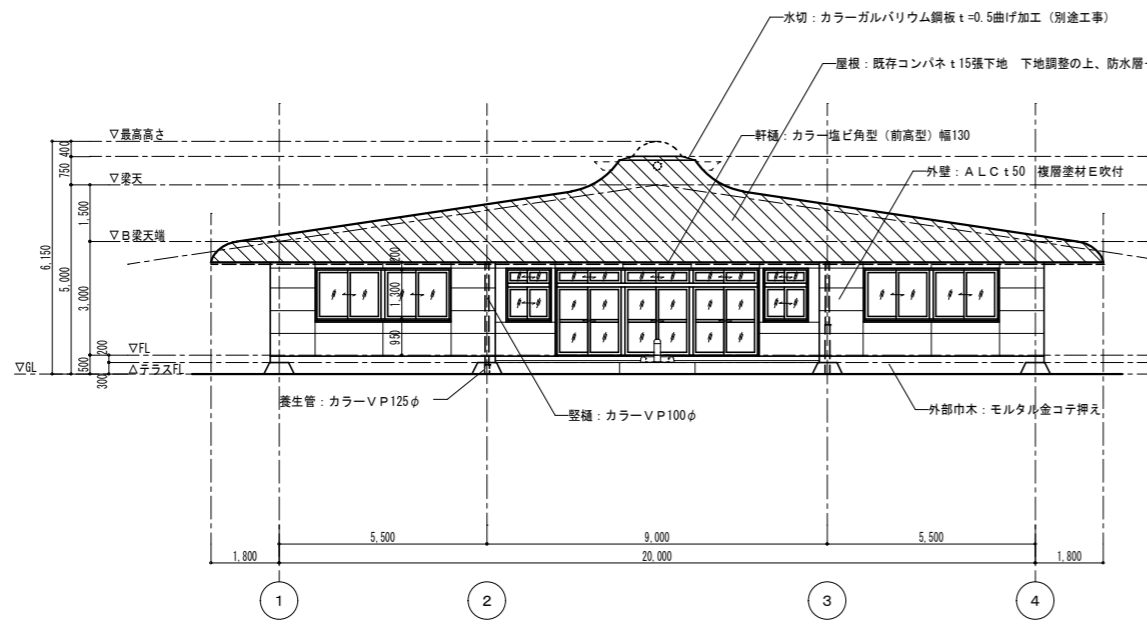

南立面図 (改修) 1/100

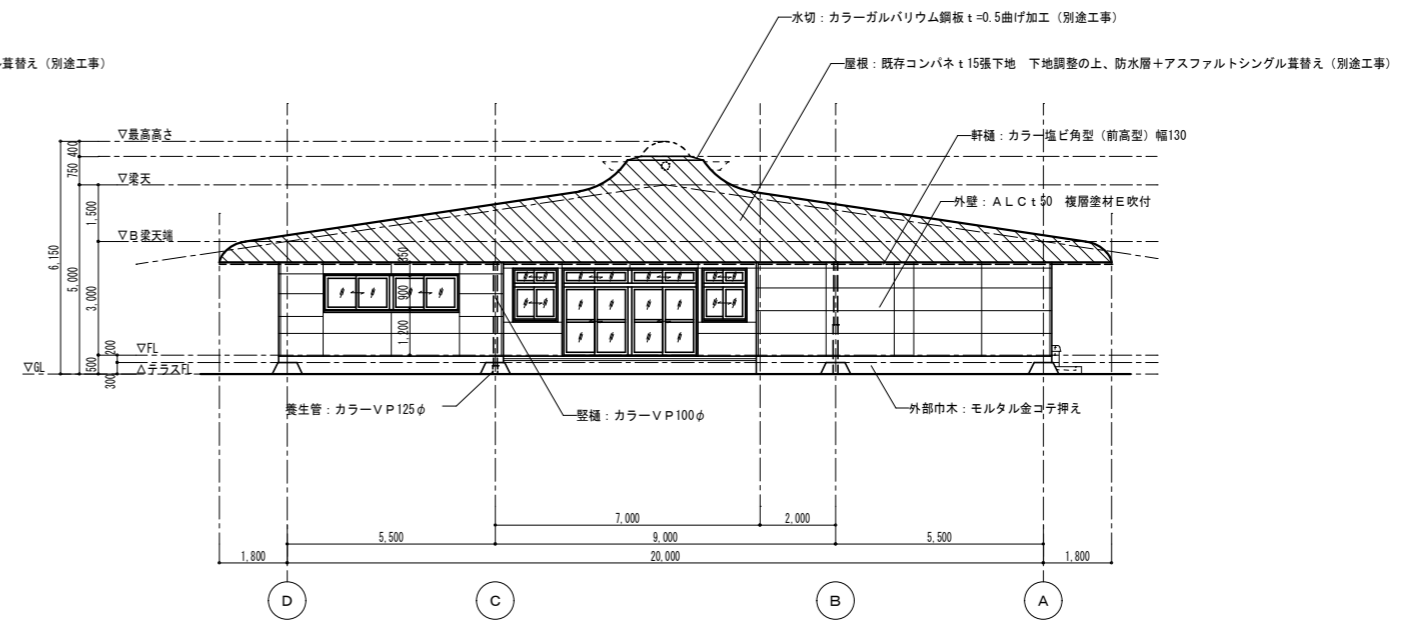

西立面図 (改修) 1/100