




イ-イ断面図 (改修) 1/100

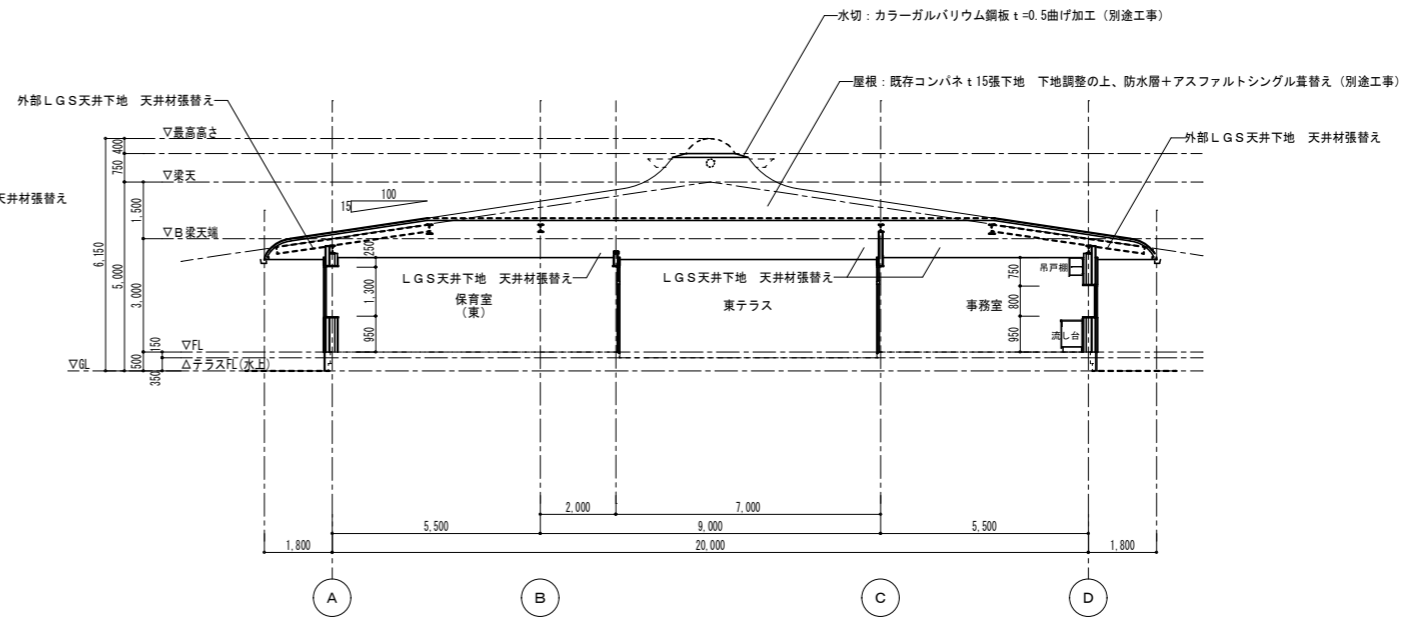

エ-エ断面図 (改修) 1/100

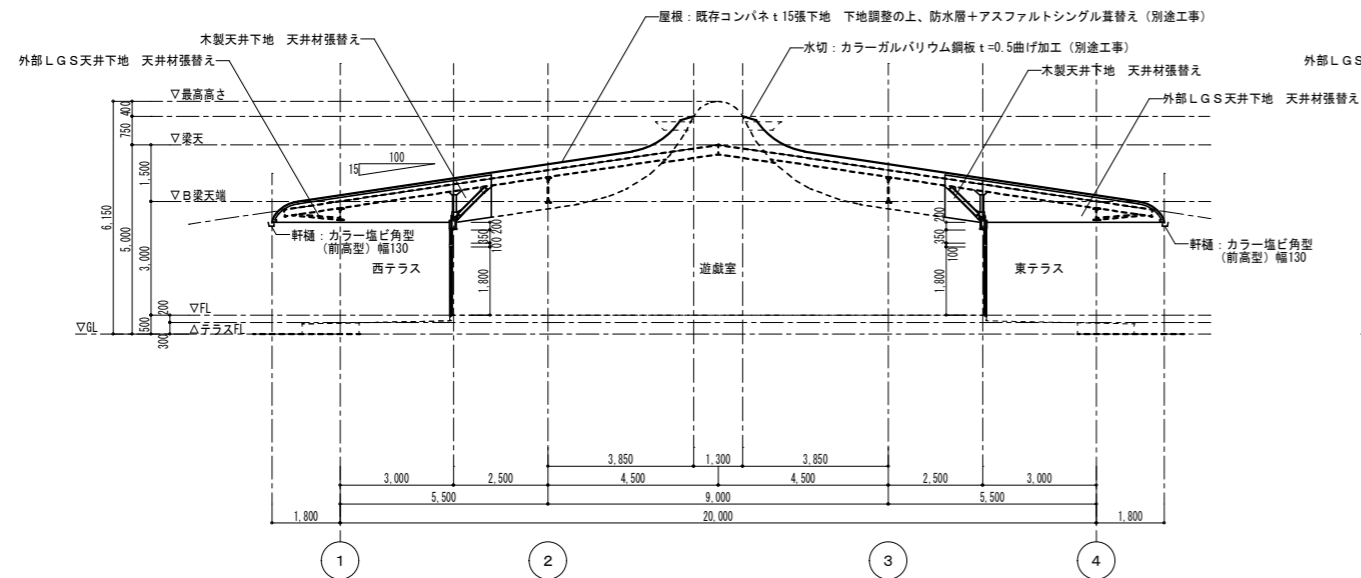

ア-ア断面図 (改修) 1/100

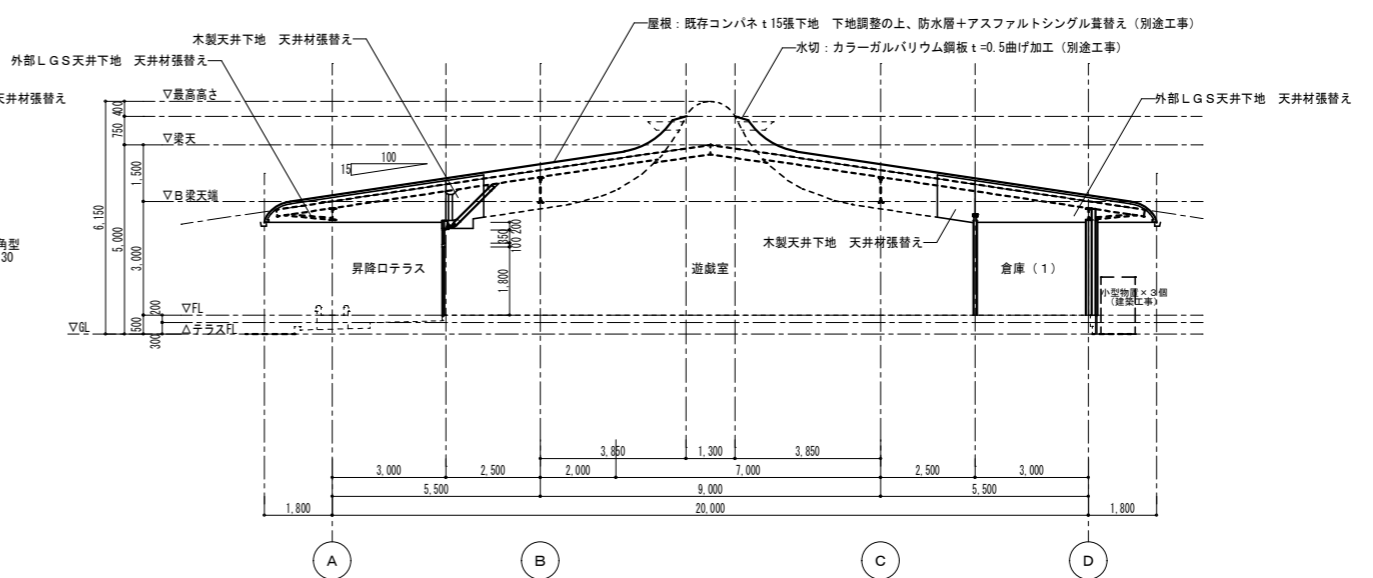

ウ-ウ断面図 (改修) 1/100