
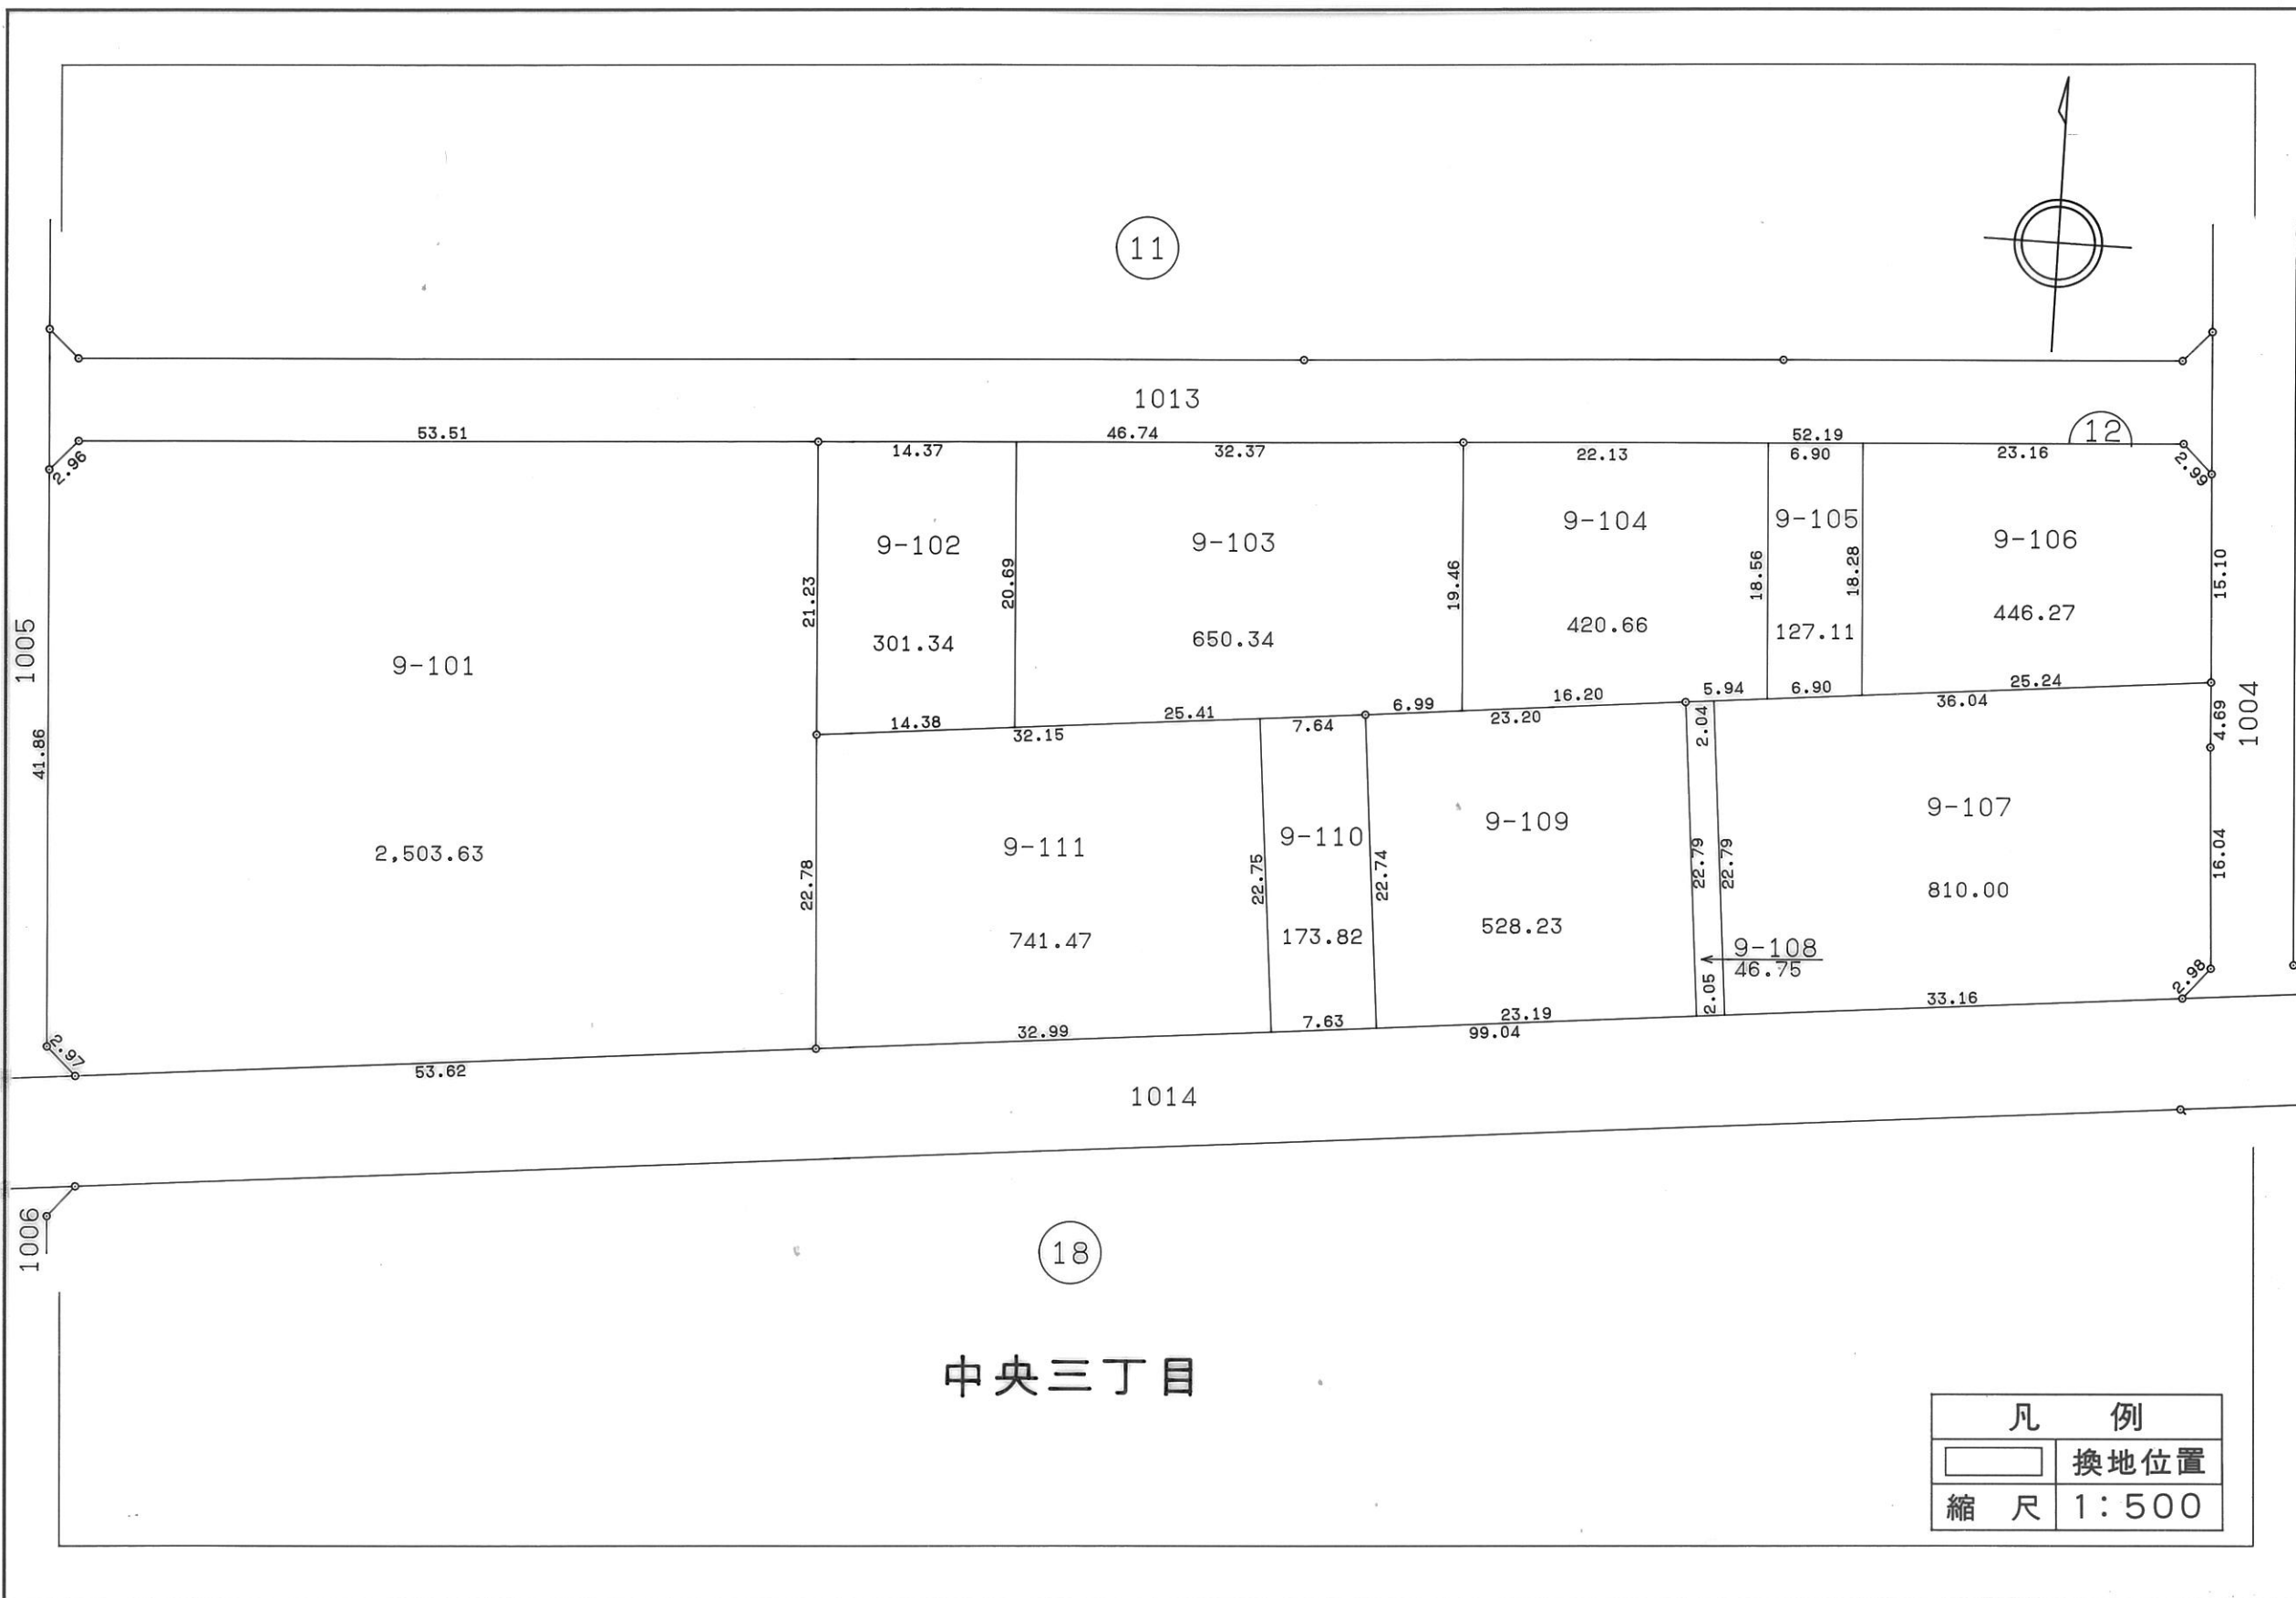



岡山県南広域都市計画 総社中央地区土地区画整理事業 換地図 B No,12

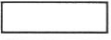

中央三丁目

凡 例	
	換地位置
縮 尺	1:500


入替後の換地図

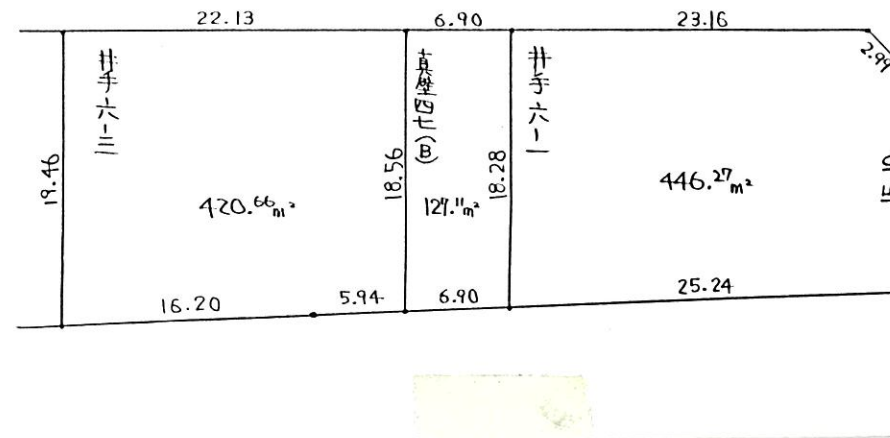

座標 19.31 は入替前の数値しか残っていないため、
入替後の値は辺の距離から逆算して入れた。

東西入替 (別紙の図あり)

↓
入替後の図面は換地図で見る

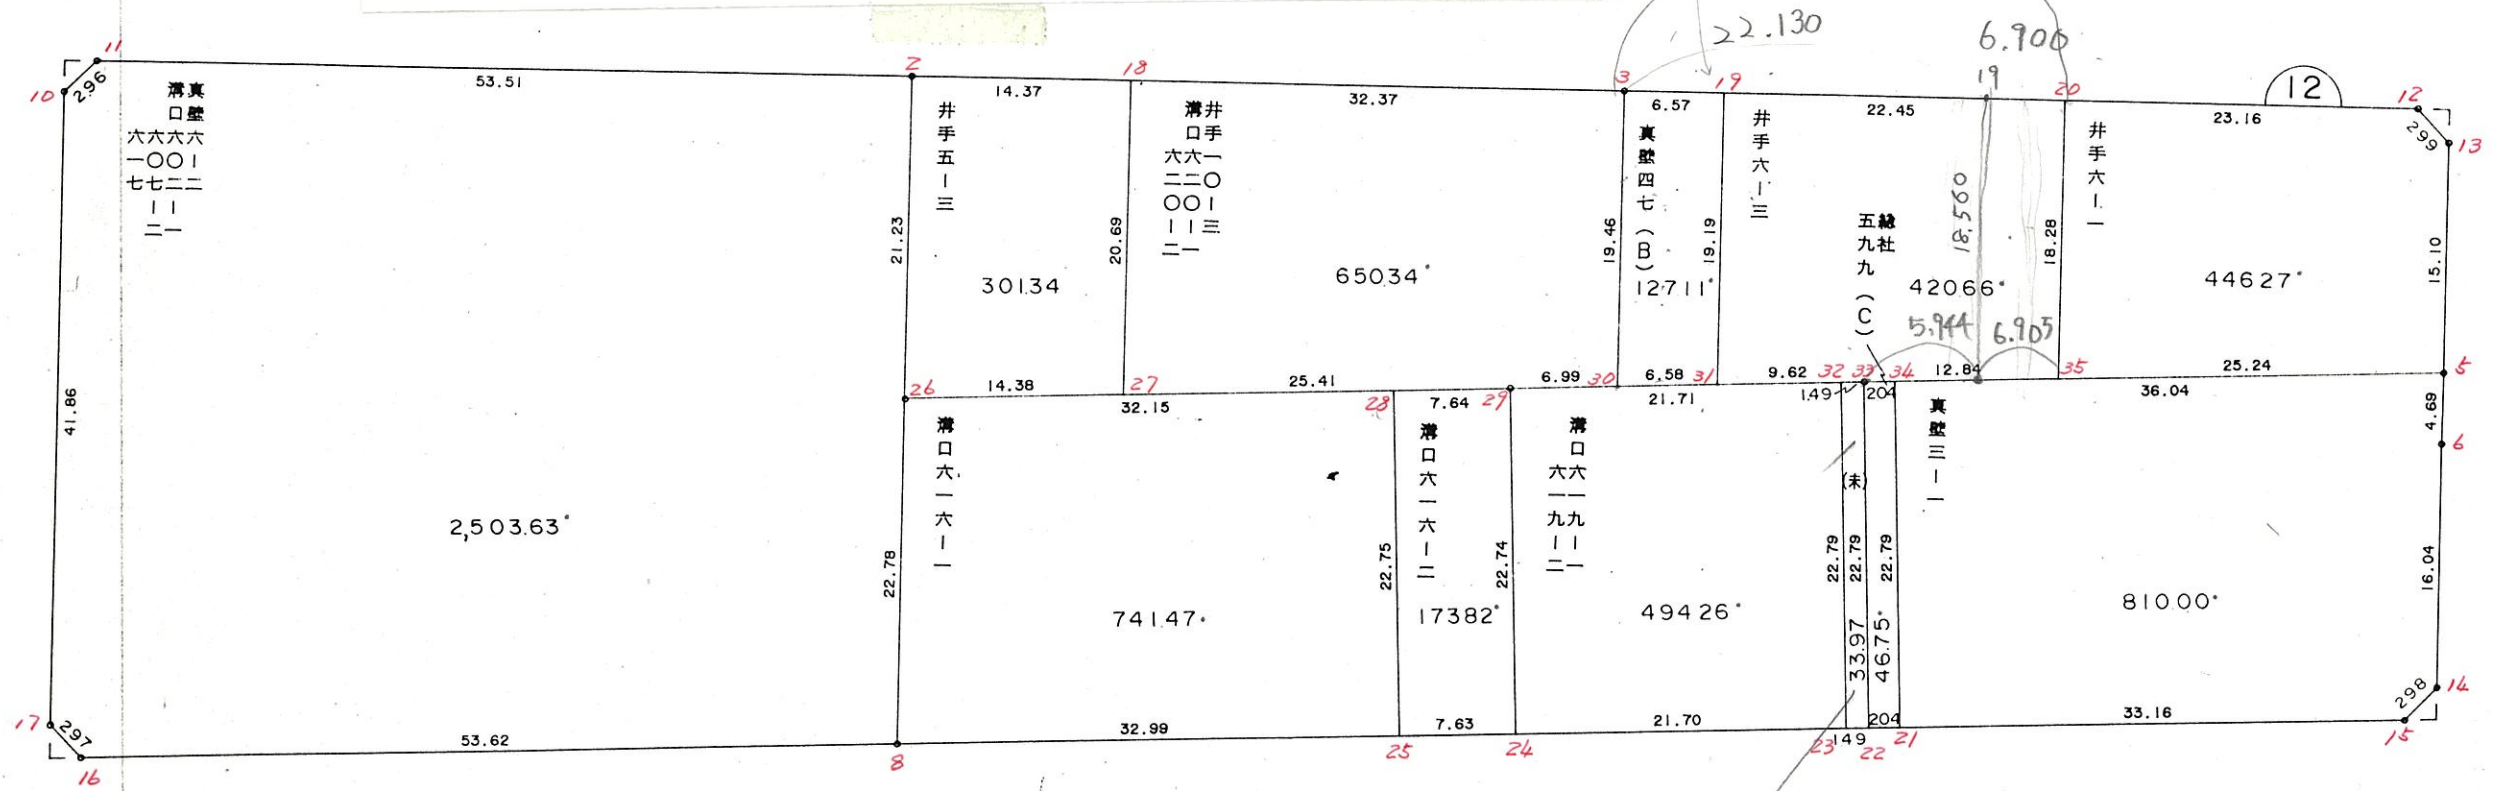

***** カクヒツ メンセキ シユウケイ ヒヨウ *****

カクヒツ . カクヒツ	カクヒツ メンセキ	入ミキリ メンセキ
12 BLOCK	6749.67	
1 LOT	2503.63	
4 LOT	301.34	
5 LOT	650.34	
6-1 LOT	127.11	
6-2 LOT	420.66	
6-3 LOT	446.27	
7-1 LOT	810.00	
7-2 LOT	46.75	
8-1 LOT	33.97	
8-2 LOT	494.26	
9 LOT	173.82	
10 LOT	741.47	
1 入ミキリ		2.20
4 入ミキリ		2.23
7 入ミキリ		2.15
9 入ミキリ		2.29
コウケイ =	6749.62	8.87

***** カクヒツ メンセキ ケイサン *****

12 BLOCK

テコメイ	X	Y	(X-X0)*(YN-1-Y0)	(XN-1-X0)*(Y-Y0)
X0.Y0	- 147500.000	- 53200.000		
12-10	- 147529.239	- 53385.347		
12-11	- 147527.018	- 53383.377	+ 5007.705246	+ 5361.760103
12-2	- 147523.217	- 53330.001	+ 4257.463809	+ 3512.367018
12-3	- 147519.905	- 53283.372	+ 2587.669905	+ 1935.647724
12-12	- 147516.269	- 53231.309	+ 1356.379068	+ 623.205645
12-13	- 147518.303	- 53229.111	+ 573.048627	+ 473.606859
12-5	- 147533.368	- 53228.021	+ 971.375848	+ 512.868363
12-6	- 147538.057	- 53227.721	+ 1066.395197	+ 924.994328
12-14	- 147554.052	- 53226.506	+ 1498.375492	+ 1008.738842
12-15	- 147556.356	- 53228.408	+ 1493.772136	+ 1535.509216
12-8	- 147567.121	- 53326.863	+ 1906.773368	+ 7149.491228
12-16	- 147572.990	- 53380.163	+ 9259.730370	+ 12092.720723
12-17	- 147570.997	- 53382.375	+ 12791.032511	+ 13311.551250
12-10	- 147529.239	- 53385.347	+ 5332.462625	+ 13159.080959
			+ 48102.184202	+ 61601.542258
	ハイ	メンセキ	= 13499.358056	
	メンセキ		= 6749.679028	

1 LOT

テコメイ	X	Y	(X-X0)*(YN-1-Y0)	(XN-1-X0)*(Y-Y0)
X0.Y0	- 147500.000	- 53300.000		
12-8	- 147567.121	- 53326.863		
12-16	- 147572.990	- 53380.163	+ 1960.730370	+ 5380.620723
12-17	- 147570.997	- 53382.375	+ 5691.332511	+ 6012.551250
12-10	- 147529.239	- 53385.347	+ 2408.562625	+ 6059.380959
12-11	- 147527.018	- 53383.377	+ 2305.905246	+ 2437.860103
12-2	- 147523.217	- 53330.001	+ 1935.763809	+ 810.567018
12-26	- 147544.399	- 53328.519	+ 1332.014399	+ 662.125623
12-8	- 147567.121	- 53326.863	+ 1914.223799	+ 1192.690337
			+ 17548.532759	+ 22555.796013
	ハイ	メンセキ	= 5007.263254	
	メンセキ		= 2503.631627	

4 LOT

テコメイ	X	Y	(X-X0)*(YN-1-Y0)	(XN-1-X0)*(Y-Y0)
X0.Y0	- 147500.000	- 53300.000		
12-2	- 147523.217	- 53330.001		
12-18	- 147522.199	- 53315.664	+ 665.992199	+ 363.671088
12-27	- 147542.842	- 53314.217	+ 671.077088	+ 315.603183
12-26	- 147544.399	- 53328.519	+ 631.220583	+ 1221.810998
12-2	- 147523.217	- 53330.001	+ 662.125623	+ 1332.014399

***** カクヒツ メンセキ ケイザン *****

デジメイ	X	Y	(X-X0)*(YN-1-Y0)	(XN-1-X0)*(Y-Y0)
			+ 2630.415493	+ 3233.099668
		ハイメンセキ	= 602.684175	
		メンセキ	= 301.342087	

5 LOT

デジメイ	X	Y	(X-X0)*(YN-1-Y0)	(XN-1-X0)*(Y-Y0)
X0.Y0	- 147500.000	- 53200.000		
12-18	- 147522.199	- 53315.664		
12-3	- 147519.905	- 53283.372	+ 2302.291920	+ 1850.775028
12-30	- 147539.317	- 53281.996	+ 3277.936924	+ 1632.130380
12-29	- 147540.092	- 53288.952	+ 3287.383632	+ 3497.325784
12-27	- 147542.842	- 53314.217	+ 3810.881584	+ 4579.187964
12-18	- 147522.199	- 53315.664	+ 2535.503183	+ 4955.277088
			+ 15213.997243	+ 16514.696244
		ハイメンセキ	= 1300.699001	
		メンセキ	= 650.349500	

6-1 LOT

デジメイ	X	Y	(X-X0)*(YN-1-Y0)	(XN-1-X0)*(Y-Y0)
X0.Y0	- 147500.000	- 53200.000		
12-3	- 147519.905	- 53283.372		
12-19	- 147519.447	- 53276.811	+ 1621.335284	+ 1528.922955
12-31	- 147538.589	- 53275.453	+ 2964.059679	+ 1467.334491
12-30	- 147539.317	- 53281.996	+ 2966.585601	+ 3164.143644
12-3	- 147519.905	- 53283.372	+ 1632.130380	+ 3277.936924
			+ 9184.110944	+ 9438.338014
		ハイメンセキ	= 254.227070	
		メンセキ	= 127.113535	

6-2 LOT

デジメイ	X	Y	(X-X0)*(YN-1-Y0)	(XN-1-X0)*(Y-Y0)
X0.Y0	- 147500.000	- 53200.000		
12-19	- 147519.447	- 53276.811		
12-20	- 147517.882	- 53254.413	+ 1373.534302	+ 1058.169611
12-35	- 147536.122	- 53253.115	+ 1965.506386	+ 949.802430
12-33	- 147537.524	- 53265.888	+ 1993.087260	+ 2380.006336
12-31	- 147538.589	- 53275.453	+ 2542.552032	+ 2831.298372
12-19	- 147519.447	- 53276.811	+ 1467.334491	+ 2964.059679
			+ 9342.014471	+ 10183.336428
		ハイメンセキ	= 841.321957	
		メンセキ	= 420.660978	

***** カクヒツ メンセキ ケイサン *****

6-3 LOT

テコメイ	X	Y	(X-X0)*(YN-1-Y0)	(XN-1-X0)*(Y-Y0)
X0.Y0	- 147500.000	- 53200.000		
12-20	- 147517.882	- 53254.413		
12-12	- 147516.269	- 53231.309	+ 885.245097	+ 559.867538
12-13	- 147518.303	- 53229.111	+ 573.048627	+ 473.606859
12-5	- 147533.368	- 53228.021	+ 971.375848	+ 512.868363
12-35	- 147536.122	- 53253.115	+ 1012.174562	+ 1772.341320
12-20	- 147517.882	- 53254.413	+ 949.802430	+ 1965.506386
			+ 4391.646564	+ 5284.190466
	ハイ	メンセキ	= 892.543902	
	メンセキ		= 446.271951	

7-1 LOT

テコメイ	X	Y	(X-X0)*(YN-1-Y0)	(XN-1-X0)*(Y-Y0)
X0.Y0	- 147500.000	- 53200.000		
12-5	- 147533.368	- 53228.021		
12-6	- 147538.057	- 53227.721	+ 1066.395197	+ 924.994328
12-14	- 147554.052	- 53226.506	+ 1498.375492	+ 1008.738842
12-15	- 147556.356	- 53228.408	+ 1493.772136	+ 1535.509216
12-21	- 147559.960	- 53261.374	+ 1703.343680	+ 3458.793144
12-34	- 147537.300	- 53263.851	+ 2289.250200	+ 3828.505960
12-5	- 147533.368	- 53228.021	+ 2130.580168	+ 1045.183300
			+ 10181.716873	+ 11801.724790
	ハイ	メンセキ	= 1620.007917	
	メンセキ		= 810.003958	

7-2 LOT

テコメイ	X	Y	(X-X0)*(YN-1-Y0)	(XN-1-X0)*(Y-Y0)
X0.Y0	- 147500.000	- 53200.000		
12-21	- 147559.960	- 53261.374		
12-22	- 147560.183	- 53263.415	+ 3693.671442	+ 3802.363400
12-33	- 147537.524	- 53265.888	+ 2379.584460	+ 3965.337504
12-34	- 147537.300	- 53263.851	+ 2457.622400	+ 2395.944924
12-21	- 147559.960	- 53261.374	+ 3828.505960	+ 2289.250200
			+ 12359.384262	+ 12452.896028
	ハイ	メンセキ	= 93.511766	
	メンセキ		= 46.755883	

8-1 LOT

テコメイ	X	Y	(X-X0)*(YN-1-Y0)	(XN-1-X0)*(Y-Y0)
X0.Y0	- 147500.000	- 53200.000		
12-22	- 147560.183	- 53263.415		
12-23	- 147560.345	- 53264.896	+ 3826.778175	+ 3905.635968

***** カクヒツ メンセキ ケイザン *****

テコメイ	X	Y	(X-X0)*(YN-1-Y0)	(XN-1-X0)*(Y-Y0)
12-32	- 147537.689	- 53267.370	+ 2445.865344	+ 4065.442650
12-33	- 147537.524	- 53265.888	+ 2527.991880	+ 2483.252832
12-22	- 147560.183	- 53263.415	+ 3965.337504	+ 2379.584460
			+ 12765.972903	+ 12833.915910
		ハイ	= 67.943007	
		メンセキ	= 33.971503	

8-2 LOT

テコメイ	X	Y	(X-X0)*(YN-1-Y0)	(XN-1-X0)*(Y-Y0)
X0.Y0	- 147500.000	- 53200.000		
12-23	- 147560.345	- 53264.896		
12-24	- 147562.704	- 53286.467	+ 4069.238784	+ 5217.851115
12-29	- 147540.092	- 53288.952	+ 3466.634964	+ 5577.646208
12-32	- 147537.689	- 53267.370	+ 3352.511928	+ 2700.998040
12-23	- 147560.345	- 53264.896	+ 4065.442650	+ 2445.865344
			+ 14953.828326	+ 15942.360707
		ハイ	= 988.532381	
		メンセキ	= 494.266190	

9 LOT

テコメイ	X	Y	(X-X0)*(YN-1-Y0)	(XN-1-X0)*(Y-Y0)
X0.Y0	- 147500.000	- 53200.000		
12-24	- 147562.704	- 53286.467		
12-25	- 147563.534	- 53294.059	+ 5493.594378	+ 5897.875536
12-28	- 147540.919	- 53296.551	+ 3848.800221	+ 6134.271234
12-29	- 147540.092	- 53288.952	+ 3870.922692	+ 3639.826888
12-24	- 147562.704	- 53286.467	+ 5577.646208	+ 3466.634964
			+ 18790.963499	+ 19138.608622
		ハイ	= 347.645123	
		メンセキ	= 173.822561	

10 LOT

テコメイ	X	Y	(X-X0)*(YN-1-Y0)	(XN-1-X0)*(Y-Y0)
X0.Y0	- 147500.000	- 53200.000		
12-25	- 147563.534	- 53294.059		
12-8	- 147567.121	- 53326.863	+ 6313.334139	+ 8060.113842
12-26	- 147544.399	- 53328.519	+ 5632.590337	+ 8626.323799
12-28	- 147540.919	- 53296.551	+ 5258.868961	+ 4286.767849
12-25	- 147563.534	- 53294.059	+ 6134.271234	+ 3848.800221
			+ 23339.064671	+ 24822.005711
		ハイ	= 1482.941040	
		メンセキ	= 741.470520	

***** カクヒツ メンセキ ケイサン *****

1 スミキリ

テコメイ	X	Y	(X-X0)*(YN-1-Y0)	(XN-1-X0)*(Y-Y0)
X0.Y0	- 147500.000	- 53300.000		
12-1	- 147527.169	- 53385.494		
12-10	- 147529.239	- 53385.347	+ 2499.759066	+ 2318.792643
12-11	- 147527.018	- 53383.377	+ 2305.905246	+ 2437.860103
12-1	- 147527.169	- 53385.494	+ 2265.269713	+ 2309.876892
			+ 7070.934025	+ 7066.529638
	ハイ	メンセキ	= 4.404387	
	メンセキ		= 2.202193	

4 スミキリ

テコメイ	X	Y	(X-X0)*(YN-1-Y0)	(XN-1-X0)*(Y-Y0)
X0.Y0	- 147500.000	- 53200.000		
12-4	- 147516.127	- 53229.269		
12-12	- 147516.269	- 53231.309	+ 476.177361	+ 504.920243
12-13	- 147518.303	- 53229.111	+ 573.048627	+ 473.606859
12-4	- 147516.127	- 53229.269	+ 469.473097	+ 535.710507
			+ 1518.699085	+ 1514.237609
	ハイ	メンセキ	= 4.461476	
	メンセキ		= 2.230738	

7 スミキリ

テコメイ	X	Y	(X-X0)*(YN-1-Y0)	(XN-1-X0)*(Y-Y0)
X0.Y0	- 147500.000	- 53200.000		
12-7	- 147556.131	- 53226.348		
12-14	- 147554.052	- 53226.506	+ 1424.162096	+ 1487.808286
12-15	- 147556.356	- 53228.408	+ 1493.772136	+ 1535.509216
12-7	- 147556.131	- 53226.348	+ 1594.569448	+ 1484.867888
			+ 4512.503680	+ 4508.185390
	ハイ	メンセキ	= 4.318290	
	メンセキ		= 2.159145	

9 スミキリ

テコメイ	X	Y	(X-X0)*(YN-1-Y0)	(XN-1-X0)*(Y-Y0)
X0.Y0	- 147500.000	- 53300.000		
12-9	- 147573.216	- 53382.217		
12-16	- 147572.990	- 53380.163	+ 6001.018830	+ 5869.214208
12-17	- 147570.997	- 53382.375	+ 5691.332511	+ 6012.551250
12-9	- 147573.216	- 53382.217	+ 6031.168000	+ 5837.160349
			+ 17723.519341	+ 17718.925807
	ハイ	メンセキ	= 4.593534	
	メンセキ		= 2.296767	

* * * * * ツキダシ ケイサツ * * * * *

NO	1	2	3
シシユン テンメイ B101	ALH.1 260-39-31	B127 89-29- 8	A19 102-26-19
カンソク テンメイ B102	カンソクカク 290- 2-40	B103 93-22-30	B91 228-48-35
キユウテン テンメイ 12-26	ALH.2 190-42-11	12-29 182-51-38	12-33 331-14-54
キヨリ	27.567	25.410	25.238
COS & SIN	- 0.982603 - 0.185719	- 0.998754 - 0.049905	+ 0.876713 - 0.481014
X1 . Y1 =	-147517.312 - 53323.399	-147514.714 - 53287.684	-147559.650 - 53253.748
DX . DY =	- 27.087 - 5.120	- 25.378 - 1.268	+ 22.126 - 12.140
X2 . Y2 =	-147544.399 - 53328.519	-147540.092 - 53288.952	-147537.524 - 53265.888

* * * センシヨウ ケイサン * * * (12-2) - (12-3) N 0 1

ALH = 85-56-14 COS= +0.070849 SIN= +0.997487 エポセイ リツ = 0.9998075

デジメ	カンソク キヨリ	エポセイ キヨリ	D X	X ハイ	D Y	Y ハイ	X	Y
12-2							-147523.217	- 53330.001
12-18	14.376	14.373	+ 1.018	+ 0	+ 14.337	+ 0	-147522.199	- 53315.664
12-3	32.379	32.373	+ 2.294	+ 0	+ 32.292	+ 0	-147519.905	- 53283.372
コウケイ =	46.755	46.746	+ 3.312	+ 0	+ 46.629	+ 0	+ 3.312	+ 46.629

* * * センシヨウ ケイサン * * * (12-3) - (12-12) N 0 2

ALH = 86- 0-20 COS= +0.069660 SIN= +0.997571 エポセイ リツ = 0.9999617

デジメ	カンソク キヨリ	エポセイ キヨリ	D X	X ハイ	D Y	Y ハイ	X	Y
12-3							-147519.905	- 53283.372
12-19	6.577	6.577	+ 0.458	+ 0	+ 6.561	+ 0	-147519.447	- 53276.811
12-20	22.454	22.453	+ 1.564	+ 1	+ 22.398	+ 0	-147517.882	- 53254.413
12-12	23.161	23.160	+ 1.613	+ 0	+ 23.104	+ 0	-147516.269	- 53231.309
コウケイ =	52.192	52.190	+ 3.635	+ 1	+ 52.063	+ 0	+ 3.636	+ 52.063

* * * センシヨウ ケイサン * * * (12-15) - (12-8) N 0 3

ALH = 263-45-37 COS= -0.108689 SIN= -0.994076 エポセイ リツ = 0.9999596

デジメ	カンソク キヨリ	エポセイ キヨリ	D X	X ハイ	D Y	Y ハイ	X	Y
12-15							-147556.356	- 53228.408
12-21	33.163	33.162	- 3.604	+ 0	- 32.966	+ 0	-147559.960	- 53261.374
12-22	2.053	2.053	- 0.223	+ 0	- 2.041	+ 0	-147560.183	- 53263.415
12-23	1.490	1.490	- 0.162	+ 0	- 1.481	+ 0	-147560.345	- 53264.896
12-24	21.702	21.701	- 2.359	+ 0	- 21.572	+ 1	-147562.704	- 53286.467
12-25	7.638	7.637	- 0.830	+ 0	- 7.592	+ 0	-147563.534	- 53294.059
12-8	33.000	32.999	- 3.587	+ 0	- 32.804	+ 0	-147567.121	- 53326.863
コウケイ =	99.046	99.042	- 10.765	+ 0	- 98.456	+ 1	- 10.765	- 98.455

* * * センシヨウ ケイサン * * * (12-26) - (12-29) N 0 4

ALH = 83-47-15 COS= +0.108216 SIN= +0.994127 エポセイ リツ = 0.9998242

デジメ	カンソク キヨリ	エポセイ キヨリ	D X	X ハイ	D Y	Y ハイ	X	Y
12-26							-147544.399	- 53328.519
12-27	14.389	14.386	+ 1.557	+ 0	+ 14.302	+ 0	-147542.842	- 53314.217

12-28	17.774	17.771	+	1.923	+	0	+	17.667	-	1	-147540.919	-	53296.551	
12-29	7.645	7.644	+	0.827	+	0	+	7.599	+	0	-147540.092	-	53288.952	
コウケイ =	39.808	39.801	+	4.307	+	0	+	39.568	-	1	+	4.307	+	39.567

* * * センシヨウ ケイサツ * * * (12-29) - (12-33) N 0 5

ALH = 83-38-48 COS= +0.110659 SIN= +0.993858 エポウエイ リツ = 0.9999138

デジメイ	カンソク キヨリ	エポウエイ キヨリ		D X	X ハイ	D Y	Y ハイ	X	Y					
12-29								-147540.092	- 53288.952					
12-30	7.000	6.999	+	0.775	+	0	+	6.956	+	0	-147539.317	-	53281.996	
12-31	6.584	6.584	+	0.729	-	1	+	6.544	-	1	-147538.589	-	53275.453	
12-32	8.134	8.133	+	0.900	+	0	+	8.083	+	0	-147537.689	-	53267.370	
12-33	1.491	1.491	+	0.165	+	0	+	1.482	+	0	-147537.524	-	53265.888	
コウケイ =	23.209	23.207	+	2.569	-	1	+	23.065	-	1	+	2.568	+	23.064

* * * センシヨウ ケイサツ * * * (12-33) - (12-5) N 0 6

ALH = 83-44-12 COS= +0.109098 SIN= +0.994031 エポウエイ リツ = 0.9999213

デジメイ	カンソク キヨリ	エポウエイ キヨリ		D X	X ハイ	D Y	Y ハイ	X	Y					
12-33								-147537.524	- 53265.888					
12-34	2.049	2.049	+	0.224	+	0	+	2.037	+	0	-147537.300	-	53263.851	
12-35	10.801	10.800	+	1.178	+	0	+	10.736	+	0	-147536.122	-	53253.115	
12-5	25.247	25.245	+	2.754	+	0	+	25.094	+	0	-147533.368	-	53228.021	
コウケイ =	38.097	38.094	+	4.156	+	0	+	37.867	+	0	+	4.156	+	37.867

N O 1				N O 2				N O 3			
デジメイ		X	Y	デジメイ		X	Y	デジメイ		X	Y
1	12-26	- 147544.399	- 53328.519	1	12-29	- 147540.092	- 53288.952	1	12-33	- 147537.524	- 53265.888
2	12-29	- 147540.092	- 53288.952	2	12-33	- 147537.524	- 53265.888	2	12-5	- 147533.368	- 53228.021
COS=+ 0.108214 SIN=+ 0.994128				COS=+ 0.110659 SIN=+ 0.993858				COS=+ 0.109097 SIN=+ 0.994031			
A L= 83-47-15 L = 39.801				A L= 83-38-48 L = 23.207				A L= 83-44-12 L = 38.094			

N O 4				N O 5				N O 6			
デジメイ		X	Y	デジメイ		X	Y	デジメイ		X	Y
1	12-18	- 147522.199	- 53315.664	1	12-3	- 147519.905	- 53283.372	1	12-19	- 147519.447	- 53276.811
2	12-27	- 147542.842	- 53314.217	2	12-30	- 147539.317	- 53281.996	2	12-31	- 147538.589	- 53275.453
COS=- 0.997552 SIN=+ 0.069925				COS=- 0.997497 SIN=+ 0.070707				COS=- 0.997493 SIN=+ 0.070766			
A L= 175-59-25 L = 20.694				A L= 175-56-44 L = 19.461				A L= 175-56-31 L = 19.190			

N O 7				N O 8				N O 9			
デジメイ		X	Y	デジメイ		X	Y	デジメイ		X	Y
1	12-20	- 147517.882	- 53254.413	1	12-34	- 147537.300	- 53263.851	1	12-33	- 147537.524	- 53265.888
2	12-35	- 147536.122	- 53253.115	2	12-21	- 147559.960	- 53261.374	2	12-22	- 147560.183	- 53263.415
COS=- 0.997478 SIN=+ 0.070983				COS=- 0.994079 SIN=+ 0.108664				COS=- 0.994097 SIN=+ 0.108496			
A L= 175-55-46 L = 18.286				A L= 173-45-42 L = 22.795				A L= 173-46-17 L = 22.794			

N O 10				N O 11				N O 12			
デジメイ		X	Y	デジメイ		X	Y	デジメイ		X	Y
1	12-32	- 147537.689	- 53267.370	1	12-29	- 147540.092	- 53288.952	1	12-28	- 147540.919	- 53296.551
2	12-23	- 147560.345	- 53264.896	2	12-24	- 147562.704	- 53286.467	2	12-25	- 147563.534	- 53294.059
COS=- 0.994091 SIN=+ 0.108553				COS=- 0.994015 SIN=+ 0.109240				COS=- 0.993984 SIN=+ 0.109529			
A L= 173-46- 5 L = 22.791				A L= 173-43-43 L = 22.748				A L= 173-42-43 L = 22.752			

N O 13				N O 14			
デジメイ		X	Y	デジメイ		X	Y
1	12-2	- 147523.217	- 53330.001	1	12-26	- 147544.399	- 53328.519
2	12-26	- 147544.399	- 53328.519	2	12-8	- 147567.121	- 53326.863
COS=- 0.997561 SIN=+ 0.069794				COS=- 0.997355 SIN=+ 0.072688			
A L= 175-59-52 L = 21.234				A L= 175-49-54 L = 22.782			