


岡山県南広域都市計画 総社中央地区土地区画整理事業 換地図 BNo,60

中央
三丁目

(21)

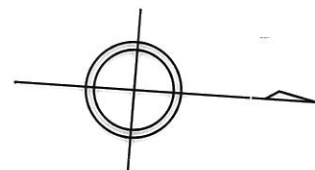

1003

132.80

16-112
133.80

10.26

16-111

841.57

25.99

16-110

646.74

26.03

16-109

873.57

24.14

16-101

850.22

25.97

16-113

233.78

25.97

4.42

8.99

13.05

20.05

31.06

6.13

2.95

23.84

46.76

7.92

16.60

16.36

7.94

16-102

130.77

25.03

17.08

14.98

3.03

16-103

273.44

13.77

32.46

9.00

33.86

37.53

15.86

25.02

848.03

16-104

16-105

396.98

25.01

15.87

27.71

136.40

1011

16-106

693.39

25.00

14.97

9.83

16-107

619.89

24.99

34.95

19.97

16-108

528.80

22.89

47.03

2.95

1027

1021

1109

1022

60

68

中央四丁目

(62)


1023

(61)

1026

(63)

凡 例	
	換地位置
縮 尺	1:500

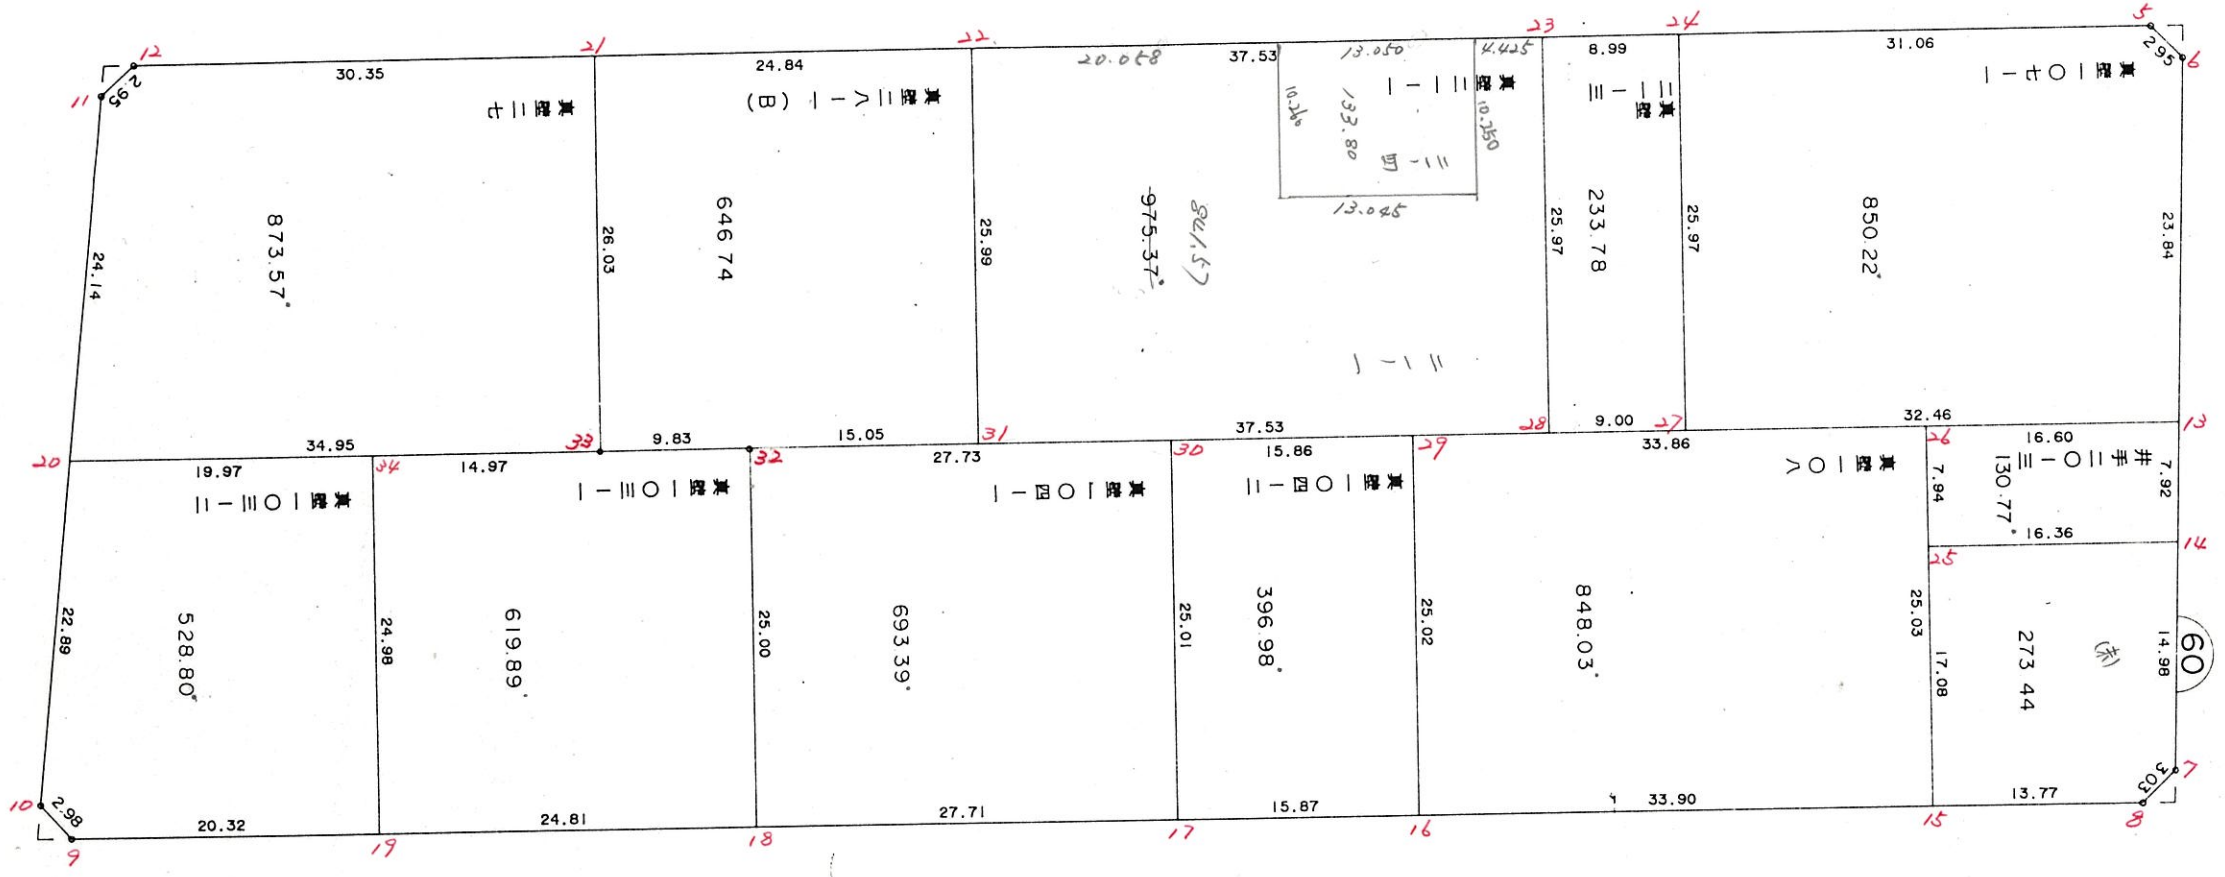

* * * * * カクヒツ メンセキ シユウケイ ヒヨウ * * * * * * * * *

カクヒツ . カクヒツ	カクヒツ メンセキ	入ミキリ メンセキ
60 BLOCK	7071.00	
1 LOT	850.22	
2-1 LOT	130.77	
2-2 LOT	273.44	
3 LOT	848.03	
4-1 LOT	396.98	
4-2 LOT	693.39	
5-1 LOT	619.89	
5-2 LOT	528.80	
6 LOT	873.57	
7 LOT	646.74	
8-1 LOT	975.37	
8-2 LOT	233.78	
1 入ミキリ		2.24
2 入ミキリ		2.24
3 入ミキリ		2.46
4 入ミキリ		1.97
コウケイ =	7070.98	8.91

***** カクヒツ メンセキ ケイサン *****

60 BLOCK

テコメイ	X	Y	(X-X0)*(YN-1-Y0)	(XN-1-X0)*(Y-Y0)
X0.Y0	- 147500.000	- 53000.000		
60-5	- 147559.930	- 53156.435		
60-6	- 147557.721	- 53154.468	+ 9029.584635	+ 9257.267240
60-7	- 147555.664	- 53107.753	+ 8598.306752	+ 6219.610913
60-8	- 147557.662	- 53105.467	+ 6213.253486	+ 5870.715088
60-9	- 147693.710	- 53095.675	+ 20430.012570	+ 5516.811850
60-10	- 147695.856	- 53097.752	+ 18738.522800	+ 18935.539920
60-11	- 147694.432	- 53144.768	+ 19006.116864	+ 28353.681408
60-12	- 147692.391	- 53146.909	+ 27852.060288	+ 28563.810688
60-5	- 147559.930	- 53156.435	+ 8804.256370	+ 30096.686085
			+118672.113765	+132814.123192
	ハイ	メンセキ	= 14142.009427	
	メンセキ	=	7071.004713	

1 LOT

テコメイ	X	Y	(X-X0)*(YN-1-Y0)	(XN-1-X0)*(Y-Y0)
X0.Y0	- 147500.000	- 53100.000		
60-5	- 147559.930	- 53156.435		
60-6	- 147557.721	- 53154.468	+ 3257.484635	+ 3264.267240
60-13	- 147556.672	- 53130.641	+ 3086.810496	+ 1768.629161
60-27	- 147589.053	- 53128.299	+ 2728.672973	+ 1603.760928
60-24	- 147590.919	- 53154.207	+ 2572.916781	+ 4827.295971
60-5	- 147559.930	- 53156.435	+ 3248.625510	+ 5131.013765
			+ 14894.510395	+ 16594.967065
	ハイ	メンセキ	= 1700.456670	
	メンセキ	=	850.228335	

2-1 LOT

テコメイ	X	Y	(X-X0)*(YN-1-Y0)	(XN-1-X0)*(Y-Y0)
X0.Y0	- 147500.000	- 53100.000		
60-13	- 147556.672	- 53130.641		
60-14	- 147556.323	- 53122.725	+ 1725.793043	+ 1287.871200
60-25	- 147572.648	- 53121.520	+ 1650.925800	+ 1212.070960
60-26	- 147573.229	- 53129.444	+ 1575.888080	+ 2139.047712
60-13	- 147556.672	- 53130.641	+ 1668.650368	+ 2243.809789
			+ 6621.257291	+ 6882.799661
	ハイ	メンセキ	= 261.542370	
	メンセキ	=	130.771185	

2-2 LOT

テコメイ	X	Y	(X-X0)*(YN-1-Y0)	(XN-1-X0)*(Y-Y0)
X0.Y0	- 147500.000	- 53100.000		
60-14	- 147556.323	- 53122.725		
60-7	- 147555.664	- 53107.753	+ 1264.964400	+ 436.672219

***** カクヒツ メンセキ ケイサン *****

デジメイ	X	Y	(X-X0)*(YN-1-Y0)	(XN-1-X0)*(Y-Y0)
60-8	- 147557.662	- 53105.467	+ 447.053486	+ 304.315088
60-15	- 147571.399	- 53104.478	+ 390.338333	+ 258.210436
60-25	- 147572.648	- 53121.520	+ 325.317744	+ 1536.506480
60-14	- 147556.323	- 53122.725	+ 1212.070960	+ 1650.925800
			+ 3639.744923	+ 4186.630023
		ハイ	= 546.885100	
		メンセキ	= 273.442550	

3 LOT

デジメイ	X	Y	(X-X0)*(YN-1-Y0)	(XN-1-X0)*(Y-Y0)
X0.Y0	- 147500.000	- 53100.000		
60-15	- 147571.399	- 53104.478		
60-16	- 147605.221	- 53102.044	+ 471.179638	+ 145.939556
60-29	- 147607.002	- 53127.001	+ 218.712088	+ 2841.072221
60-26	- 147573.229	- 53129.444	+ 1977.256229	+ 3150.566888
60-15	- 147571.399	- 53104.478	+ 2102.272156	+ 327.919462
			+ 4769.420111	+ 6465.498127
		ハイ	= 1696.078016	
		メンセキ	= 848.039008	

4-1 LOT

デジメイ	X	Y	(X-X0)*(YN-1-Y0)	(XN-1-X0)*(Y-Y0)
X0.Y0	- 147600.000	- 53100.000		
60-16	- 147605.221	- 53102.044		
60-17	- 147621.050	- 53100.905	+ 43.026200	+ 4.725005
60-30	- 147622.827	- 53125.857	+ 20.658435	+ 544.289850
60-29	- 147607.002	- 53127.001	+ 181.050714	+ 616.351827
60-16	- 147605.221	- 53102.044	+ 140.972221	+ 14.312088
			+ 385.707570	+ 1179.678770
		ハイ	= 793.971200	
		メンセキ	= 396.985600	

4-2 LOT

デジメイ	X	Y	(X-X0)*(YN-1-Y0)	(XN-1-X0)*(Y-Y0)
X0.Y0	- 147600.000	- 53000.000		
60-17	- 147621.050	- 53100.905		
60-18	- 147648.693	- 53098.915	+ 4913.367165	+ 2082.160750
60-32	- 147650.489	- 53123.856	+ 4994.119435	+ 6030.920208
60-30	- 147622.827	- 53125.857	+ 2827.260912	+ 6354.394073
60-17	- 147621.050	- 53100.905	+ 2649.289850	+ 2303.358435
			+ 15384.037362	+ 16770.833466
		ハイ	= 1386.796104	
		メンセキ	= 693.398052	

***** カクヒツ メンセキ ケイサン *****

5-1 LOT

テコメイ	X	Y	(X-X0)*(YN-1-Y0)	(XN-1-X0)*(Y-Y0)
X0.Y0	- 147600.000	- 53000.000		
60-18	- 147648.693	- 53098.915		
60-19	- 147673.442	- 53097.134	+ 7264.515430	+ 4729.745862
60-34	- 147675.235	- 53122.053	+ 7307.876490	+ 8963.816426
60-33	- 147660.298	- 53123.119	+ 7359.551794	+ 9262.857965
60-32	- 147650.489	- 53123.856	+ 6216.155191	+ 7468.269088
60-18	- 147648.693	- 53098.915	+ 6030.920208	+ 4994.119435
			+ 34179.019113	+ 35418.808776
	ハイ	メンセキ	= 1239.789663	
	メンセキ		= 619.894831	

5-2 LOT

テコメイ	X	Y	(X-X0)*(YN-1-Y0)	(XN-1-X0)*(Y-Y0)
X0.Y0	- 147600.000	- 53000.000		
60-19	- 147673.442	- 53097.134		
60-9	- 147693.710	- 53095.675	+ 9102.427140	+ 7026.563350
60-10	- 147695.856	- 53097.752	+ 9171.022800	+ 9160.339920
60-20	- 147695.163	- 53120.631	+ 9302.373576	+ 11563.205136
60-34	- 147675.235	- 53122.053	+ 9075.673285	+ 11614.929639
60-19	- 147673.442	- 53097.134	+ 8963.816426	+ 7307.876490
			+ 45615.313227	+ 46672.914535
	ハイ	メンセキ	= 1057.601308	
	メンセキ		= 528.800654	

6 LOT

テコメイ	X	Y	(X-X0)*(YN-1-Y0)	(XN-1-X0)*(Y-Y0)
X0.Y0	- 147600.000	- 53100.000		
60-20	- 147695.163	- 53120.631		
60-11	- 147694.432	- 53144.768	+ 1948.226592	+ 4260.257184
60-12	- 147692.391	- 53146.909	+ 4136.160288	+ 4429.710688
60-21	- 147662.114	- 53149.086	+ 2913.705626	+ 4535.104626
60-33	- 147660.298	- 53123.119	+ 2959.787628	+ 1436.013566
60-20	- 147695.163	- 53120.631	+ 2200.073397	+ 1244.008038
			+ 14157.953531	+ 15905.094102
	ハイ	メンセキ	= 1747.140571	
	メンセキ		= 873.570285	

7 LOT

テコメイ	X	Y	(X-X0)*(YN-1-Y0)	(XN-1-X0)*(Y-Y0)
X0.Y0	- 147600.000	- 53100.000		
60-21	- 147662.114	- 53149.086		
60-22	- 147637.331	- 53150.869	+ 1832.429466	+ 3159.677066

***** カクヒツ メンセキ ケイサン *****

テコメイ	X	Y	(X-X0)*(YN-1-Y0)	(XN-1-X0)*(Y-Y0)
60-31	- 147635.469	- 53124.942	+ 1804.272561	+ 931.109802
60-32	- 147650.489	- 53123.856	+ 1259.296638	+ 846.148464
60-33	- 147660.298	- 53123.119	+ 1438.469088	+ 1167.255191
60-21	- 147662.114	- 53149.086	+ 1436.013566	+ 2959.787628
			+ 7770.481319	+ 9063.978151
		ハイメンセキ	= 1293.496832	
		メンセキ	= 646.748416	

8-1 LOT

テコメイ	X	Y	(X-X0)*(YN-1-Y0)	(XN-1-X0)*(Y-Y0)
X0.Y0	- 147500.000	- 53100.000		
60-22	- 147637.331	- 53150.869		
60-23	- 147599.895	- 53153.561	+ 5081.558755	+ 7355.585691
60-28	- 147598.030	- 53127.650	+ 5250.584830	+ 2762.096750
60-31	- 147635.469	- 53124.942	+ 3745.717850	+ 2445.064260
60-22	- 147637.331	- 53150.869	+ 3425.309802	+ 6891.172561
			+ 17503.171237	+ 19453.919262
		ハイメンセキ	= 1950.748025	
		メンセキ	= 975.374012	

8-2 LOT

テコメイ	X	Y	(X-X0)*(YN-1-Y0)	(XN-1-X0)*(Y-Y0)
X0.Y0	- 147500.000	- 53100.000		
60-23	- 147599.895	- 53153.561		
60-24	- 147590.919	- 53154.207	+ 4869.712559	+ 5415.008265
60-27	- 147589.053	- 53128.299	+ 4827.295971	+ 2572.916781
60-28	- 147598.030	- 53127.650	+ 2774.150970	+ 2462.315450
60-23	- 147599.895	- 53153.561	+ 2762.096750	+ 5250.584830
			+ 15233.256250	+ 15700.825326
		ハイメンセキ	= 467.569076	
		メンセキ	= 233.784538	

1 スミキリ

テコメイ	X	Y	(X-X0)*(YN-1-Y0)	(XN-1-X0)*(Y-Y0)
X0.Y0	- 147500.000	- 53100.000		
60-1	- 147557.814	- 53156.587		
60-5	- 147559.930	- 53156.435	+ 3391.258910	+ 3262.733090
60-6	- 147557.721	- 53154.468	+ 3257.484635	+ 3264.267240
60-1	- 147557.814	- 53156.587	+ 3149.012952	+ 3266.258227
			+ 9797.756497	+ 9793.258557
		ハイメンセキ	= 4.497940	
		メンセキ	= 2.248970	

***** カクヒツ メンセキ ケイサン *****

2 スミキリ

テコメイ	X	Y	(X-X0)*(YN-1-Y0)	(XN-1-X0)*(Y-Y0)
X0.Y0	- 147500.000	- 53100.000		
60-2	- 147555.570	- 53105.618		
60-7	- 147555.664	- 53107.753	+ 312.720352	+ 430.834210
60-8	- 147557.662	- 53105.467	+ 447.053486	+ 304.315088
60-2	- 147555.570	- 53105.618	+ 303.801190	+ 323.945116
			+ 1063.575028	+ 1059.094414
		ハ ^ニ イ	= 4.480614	
		メンセキ	= 2.240307	

3 スミキリ

テコメイ	X	Y	(X-X0)*(YN-1-Y0)	(XN-1-X0)*(Y-Y0)
X0.Y0	- 147600.000	- 53000.000		
60-3	- 147695.924	- 53095.516		
60-9	- 147693.710	- 53095.675	+ 8950.804360	+ 9177.528700
60-10	- 147695.856	- 53097.752	+ 9171.022800	+ 9160.339920
60-3	- 147695.924	- 53095.516	+ 9376.762848	+ 9155.781696
			+ 27498.590008	+ 27493.650316
		ハ ^ニ イ	= 4.939692	
		メンセキ	= 2.469846	

4 スミキリ

テコメイ	X	Y	(X-X0)*(YN-1-Y0)	(XN-1-X0)*(Y-Y0)
X0.Y0	- 147600.000	- 53100.000		
60-4	- 147694.371	- 53146.767		
60-11	- 147694.432	- 53144.768	+ 4416.301344	+ 4224.800928
60-12	- 147692.391	- 53146.909	+ 4136.160288	+ 4429.710688
60-4	- 147694.371	- 53146.767	+ 4426.849239	+ 4320.849897
			+ 12979.310871	+ 12975.361513
		ハ ^ニ イ	= 3.949358	
		メンセキ	= 1.974679	

* * * * * ツキダシ ケイサン * * * * *

NO		1	2
シシユン	テンメイ	B83	B83
		ALH.1 184-19-12	184-19-12
カンソク	テンメイ	B82	B82
		カンソクカク 283-28-55	299-13-45
キユウテン	テンメイ	60-32	60-33
		ALH.2 107-48-7	123-32-57
キヨリ		28.618	33.579
COS & SIN		- 0.305728 + 0.952119	- 0.552652 + 0.833412
X1 . Y1 =		-147641.740 - 53151.104	-147641.740 - 53151.104
DX . DY =		- 8.749 + 27.248	- 18.558 + 27.985
X2 . Y2 =		-147650.489 - 53123.856	-147660.298 - 53123.119

* * * センシヨウ ケイサン * * * (60-6) - (60-7) NO 1

ALH = 87-28-45 COS= +0.043983 SIN= +0.999032 シュウエイ リツ = 0.9999145

テコメイ	カンソク キヨリ	シュウエイ キヨリ	D X	X ハワ	D Y	Y ハワ	X	Y
60-6							-147557.721	- 53154.468
60-13	23.851	23.849	+ 1.049	+ 0	+ 23.826	+ 1	-147556.672	- 53130.641
60-14	7.925	7.924	+ 0.349	+ 0	+ 7.916	+ 0	-147556.323	- 53122.725
60-7	14.988	14.987	+ 0.659	+ 0	+ 14.972	+ 0	-147555.664	- 53107.753
コウケイ =	46.764	46.760	+ 2.057	+ 0	+ 46.714	+ 1	+ 2.057	+ 46.715

* * * センシヨウ ケイサン * * * (60-13) - (60-32) NO 2

ALH = 175-51-49 COS= -0.997395 SIN= +0.072131 シュウエイ リツ = 0.9999681

テコメイ	カンソク キヨリ	シュウエイ キヨリ	D X	X ハワ	D Y	Y ハワ	X	Y
60-13							-147556.672	- 53130.641
60-26	16.601	16.600	- 16.557	+ 0	+ 1.197	+ 0	-147573.229	- 53129.444
60-27	15.866	15.866	- 15.825	+ 1	+ 1.144	+ 1	-147589.053	- 53128.299
60-28	9.000	9.000	- 8.977	+ 0	+ 0.649	+ 0	-147598.030	- 53127.650
60-29	8.996	8.995	- 8.972	+ 0	+ 0.649	+ 0	-147607.002	- 53127.001
60-30	15.866	15.866	- 15.825	+ 0	+ 1.144	+ 0	-147622.827	- 53125.857
60-31	12.677	12.676	- 12.643	+ 1	+ 0.914	+ 1	-147635.469	- 53124.942
60-32	15.059	15.059	- 15.020	+ 0	+ 1.086	+ 0	-147650.489	- 53123.856
コウケイ =	94.065	94.062	- 93.819	+ 2	+ 6.783	+ 2	- 93.817	+ 6.785

* * * センシヨウ ケイサン * * * (60-8) - (60-9) NO 3

ALH = 175-53- 0 COS= -0.997420 SIN= +0.071788 シュウエイ リツ = 0.9998974

テコメイ	カンソク キヨリ	シュウエイ キヨリ	D X	X ハワ	D Y	Y ハワ	X	Y
60-8							-147557.662	- 53105.467
60-15	13.774	13.773	- 13.737	+ 0	+ 0.989	+ 0	-147571.399	- 53104.478
60-16	33.913	33.909	- 33.822	+ 0	+ 2.434	+ 0	-147605.221	- 53102.044
60-17	15.872	15.870	- 15.829	+ 0	+ 1.139	+ 0	-147621.050	- 53100.905
60-18	27.717	27.715	- 27.643	+ 0	+ 1.990	+ 0	-147648.693	- 53098.915
60-19	24.816	24.813	- 24.749	+ 0	+ 1.781	+ 0	-147673.442	- 53097.134
60-9	20.322	20.320	- 20.268	+ 0	+ 1.459	+ 0	-147693.710	- 53095.675
コウケイ =	136.414	136.400	- 136.048	+ 0	+ 9.792	+ 0	- 136.048	+ 9.792

* * * センシヨウ ケイサン * * * (60-10) - (60-11) NO 4

ALH = 271-44-8 COS= +0.030287 SIN= -0.999541 ヲウケイ リツ = 1.0000000

チンメイ	カンソク キヨリ	シユウケイ キヨリ	D X	X ハイ	D Y	Y ハイ	X	Y
60-10							-147695.856	- 53097.752
60-20	22.890	22.890	+ 0.693	+ 0	- 22.879	+ 0	-147695.163	- 53120.631
60-11	24.148	24.148	+ 0.731	+ 0	- 24.137	+ 0	-147694.432	- 53144.768
コウケイ =	47.038	47.038	+ 1.424	+ 0	- 47.016	+ 0	+ 1.424	- 47.016

* * * センシヨウ ケイサン * * * (60-12) - (60-5) NO 5

ALH = 355-53-13 COS= +0.997424 SIN= -0.071725 ヲウケイ リツ = 0.9998946

チンメイ	カンソク キヨリ	シユウケイ キヨリ	D X	X ハイ	D Y	Y ハイ	X	Y
60-12							-147692.391	- 53146.909
60-21	30.358	30.355	+ 30.277	+ 0	- 2.177	+ 0	-147662.114	- 53149.086
60-22	24.850	24.847	+ 24.783	+ 0	- 1.782	- 1	-147637.331	- 53150.869
60-23	37.538	37.534	+ 37.437	- 1	- 2.692	+ 0	-147599.895	- 53153.561
60-24	9.000	8.999	+ 8.976	+ 0	- 0.645	- 1	-147590.919	- 53154.207
60-5	31.072	31.069	+ 30.989	+ 0	- 2.228	+ 0	-147559.930	- 53156.435
コウケイ =	132.818	132.804	+ 132.462	- 1	- 9.524	- 2	+ 132.461	- 9.526

* * * センシヨウ ケイサン * * * (60-33) - (60-20) NO 6

ALH = 175-55-6 COS= -0.997464 SIN= +0.071178 ヲウケイ リツ = 0.9997140

チンメイ	カンソク キヨリ	シユウケイ キヨリ	D X	X ハイ	D Y	Y ハイ	X	Y
60-33							-147660.298	- 53123.119
60-34	14.979	14.975	- 14.937	+ 0	+ 1.066	+ 0	-147675.235	- 53122.053
60-20	19.985	19.979	- 19.928	+ 0	+ 1.422	+ 0	-147695.163	- 53120.631
コウケイ =	34.964	34.954	- 34.865	+ 0	+ 2.488	+ 0	- 34.865	+ 2.488

* * * センシヨウ ケイサン * * * (60-26) - (60-15) NO 7

ALH = 85-48-28 COS= +0.073103 SIN= +0.997324 ヲウケイ リツ = 1.0001598

チンメイ	カンソク キヨリ	シユウケイ キヨリ	D X	X ハイ	D Y	Y ハイ	X	Y
60-26							-147573.229	- 53129.444
60-25	7.944	7.945	+ 0.581	+ 0	+ 7.924	+ 0	-147572.648	- 53121.520
60-15	17.085	17.088	+ 1.249	+ 0	+ 17.042	+ 0	-147571.399	- 53104.478
コウケイ =	25.029	25.033	+ 1.830	+ 0	+ 24.966	+ 0	+ 1.830	+ 24.966

N O 1	X	Y	N O 2	X	Y	N O 3	X	Y
1 60-13	- 147556.672	- 53130.641	1 60-32	- 147650.489	- 53123.856	1 60-33	- 147660.298	- 53123.119
2 60-32	- 147650.489	- 53123.856	2 60-33	- 147660.298	- 53123.119	2 60-20	- 147695.163	- 53120.631
COS=- 0.997395 SIN=+ 0.072133			COS=- 0.997189 SIN=+ 0.074924			COS=- 0.997463 SIN=+ 0.071180		
A L= 175-51-49 L = 94.062			A L= 175-42-11 L = 9.837			A L= 175-55- 6 L = 34.954		


N O 4	X	Y	N O 5	X	Y	N O 6	X	Y
1 60-26	- 147573.229	- 53129.444	1 60-14	- 147556.323	- 53122.725	1 60-24	- 147590.919	- 53154.207
2 60-15	- 147571.399	- 53104.478	2 60-25	- 147572.648	- 53121.520	2 60-27	- 147589.053	- 53128.299
COS=+ 0.073104 SIN=+ 0.997324			COS=- 0.997287 SIN=+ 0.073613			COS=+ 0.071838 SIN=+ 0.997416		
A L= 85-48-28 L = 25.033			A L= 175-46-43 L = 16.369			A L= 85-52-50 L = 25.975		

N O 7	X	Y	N O 8	X	Y	N O 9	X	Y
1 60-23	- 147599.895	- 53153.561	1 60-29	- 147607.002	- 53127.001	1 60-30	- 147622.827	- 53125.857
2 60-28	- 147598.030	- 53127.650	2 60-16	- 147605.221	- 53102.044	2 60-17	- 147621.050	- 53100.905
COS=+ 0.071791 SIN=+ 0.997420			COS=+ 0.071182 SIN=+ 0.997463			COS=+ 0.071037 SIN=+ 0.997474		
A L= 85-52-59 L = 25.978			A L= 85-55- 5 L = 25.020			A L= 85-55-35 L = 25.015		

N O 10	X	Y	N O 11	X	Y	N O 12	X	Y
1 60-22	- 147637.331	- 53150.869	1 60-32	- 147650.489	- 53123.856	1 60-21	- 147662.114	- 53149.086
2 60-31	- 147635.469	- 53124.942	2 60-18	- 147648.693	- 53098.915	2 60-33	- 147660.298	- 53123.119
COS=+ 0.071633 SIN=+ 0.997431			COS=+ 0.071824 SIN=+ 0.997417			COS=+ 0.069765 SIN=+ 0.997563		
A L= 85-53-32 L = 25.994			A L= 85-52-52 L = 25.006			A L= 85-59-58 L = 26.030		

N O 13	X	Y
1 60-34	- 147675.235	- 53122.053
2 60-19	- 147673.442	- 53097.134
COS=+ 0.071768 SIN=+ 0.997421		
A L= 85-53- 4 L = 24.983		

平成2.2.22分筆計算

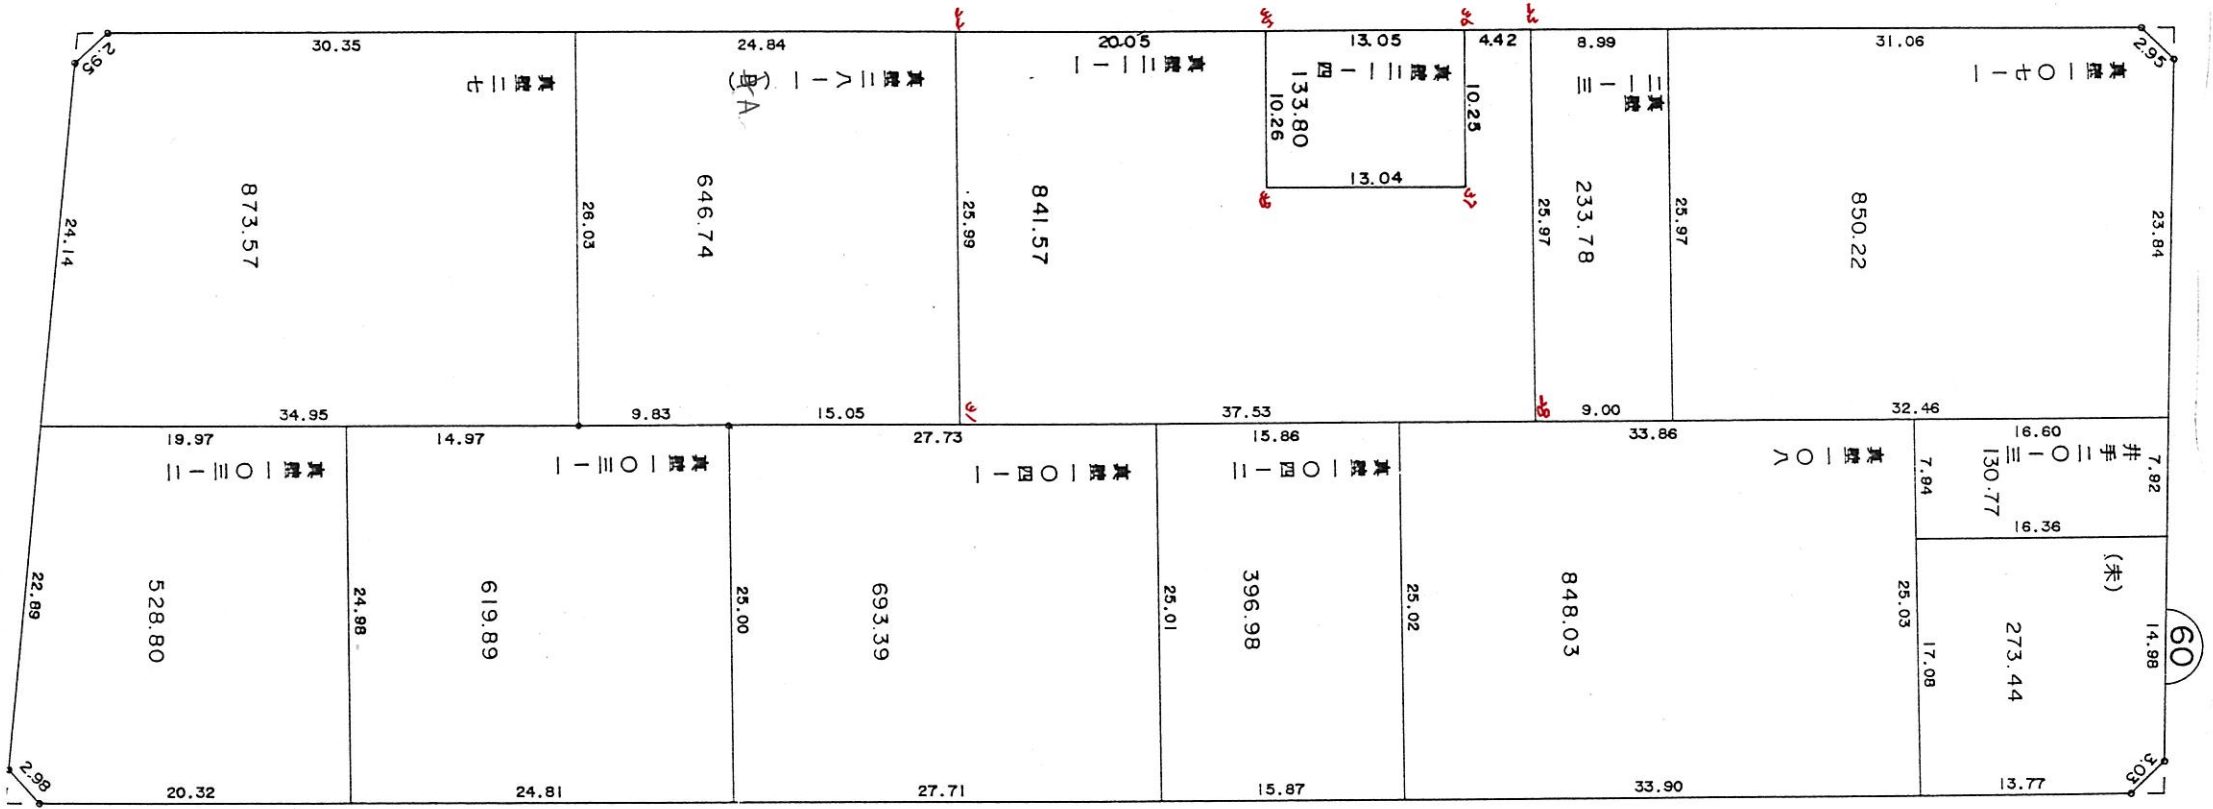

* * * 線 上 計 算 書 * * * (60-22) - (60-23) N 0 1

方向角 = 355-53-13 COS = +0.997424 SIN = -0.071725 修正率 = 1.0000266

点 名	観測距離	修正距離	D X	X 配布	D Y	Y 配布	X	Y
60-22							-147637.331	- 53150.869
60-35	20.058	20.059	+ 20.007	- 1	- 1.439	+ 0	-147617.325	- 53152.308
60-36	13.050	13.050	+ 13.016	+ 0	- 0.936	+ 0	-147604.309	- 53153.244
60-23	4.425	4.425	+ 4.414	+ 0	- 0.317	+ 0	-147599.895	- 53153.561
合計 =	37.533	37.534	+ 37.437	- 1	- 2.692	+ 0	+ 37.436	- 2.692

* * * 方 向 角 · 距 離 計 算 書 * * *

NO 1				NO 2				NO 3			
点名		X	Y	点名		X	Y	点名		X	Y
1	60-36	- 147604.309	- 53153.244	1	60-37	- 147603.605	- 53143.018	1	60-38	- 147616.616	- 53142.072
2	60-37	- 147603.605	- 53143.018	2	60-38	- 147616.616	- 53142.072	2	60-35	- 147617.325	- 53152.308
COS=+ 0.068682 SIN=+ 0.997639				COS=- 0.997367 SIN=+ 0.072516				COS=- 0.069100 SIN=- 0.997610			
A L= 86- 3-42 L = 10.250				A L= 175-50-29 L = 13.045				A L= 266- 2-16 L = 10.261			

* * * * 8-1 LOT

面 積 計 算 書 * * * * NO 1

点 名	X	DX	DMD.1	Y	DY	DMD.2	DX * DMD.2	DY * DMD.1
60-23	- 147599.895			- 53153.561				
60-28	- 147598.030	- 1.865	- 1.865	- 53127.650	- 25.911	- 25.911	+ 48.324015	+ 48.324015
60-31	- 147635.469	+ 37.439	+ 33.709	- 53124.942	- 2.708	- 54.530	- 2041.548670	- 91.283972
60-22	- 147637.331	+ 1.862	+ 73.010	- 53150.869	+ 25.927	- 31.311	- 58.301082	+ 1892.930270
60-35	- 147617.325	- 20.006	+ 54.866	- 53152.308	+ 1.439	- 3.945	+ 78.923670	+ 78.952174
60-38	- 147616.616	- 0.709	+ 34.151	- 53142.072	- 10.236	- 12.742	+ 9.034078	- 349.569636
60-37	- 147603.605	- 13.011	+ 20.431	- 53143.018	+ 0.946	- 22.032	+ 286.658352	+ 19.327726
60-36	- 147604.309	+ 0.704	+ 8.124	- 53153.244	+ 10.226	- 10.860	- 7.645440	+ 83.076024
60-23	- 147599.895	- 4.414	+ 4.414	- 53153.561	+ 0.317	- 0.317	+ 1.399238	+ 1.399238
		+ 40.005			+ 38.855		+ 424.339353	+ 2124.009447
		- 40.005			- 38.855		- 2107.495192	- 440.853608
							- 1683.155839	+ 1683.155839
							面 積 =	841.577919

* * * * 8-3 LOT

面積計算書 * * * * NO 1

点名	X	DX	DMD.1	Y	DY	DMD.2	DX * DMD.2	DY * DMD.1	
60-36	- 147604.309		- 53153.244						
60-37	- 147603.605	- 0.704	- 53143.018	- 10.226	- 10.226	+	7.199104	+	7.199104
60-38	- 147616.616	+ 13.011	- 53142.072	- 0.946	- 21.398	-	278.409378	-	10.976438
60-35	- 147617.325	+ 0.709	- 53152.308	+ 10.236	- 12.108	-	8.584572	+	259.206228
60-36	- 147604.309	- 13.016	- 53153.244	+ 0.936	- 0.936	+	12.182976	+	12.182976
		+ 13.720		+ 11.172		+	19.382080	+	278.588308
		- 13.720		- 11.172		-	286.993950	-	10.976438
						-	267.611870	+	267.611870

面積 = 133.805935