

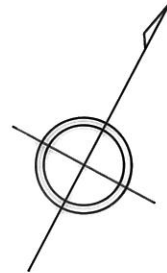


岡山県南広域都市計画 総社中央地区土地区画整理事業 換地図 B No,81

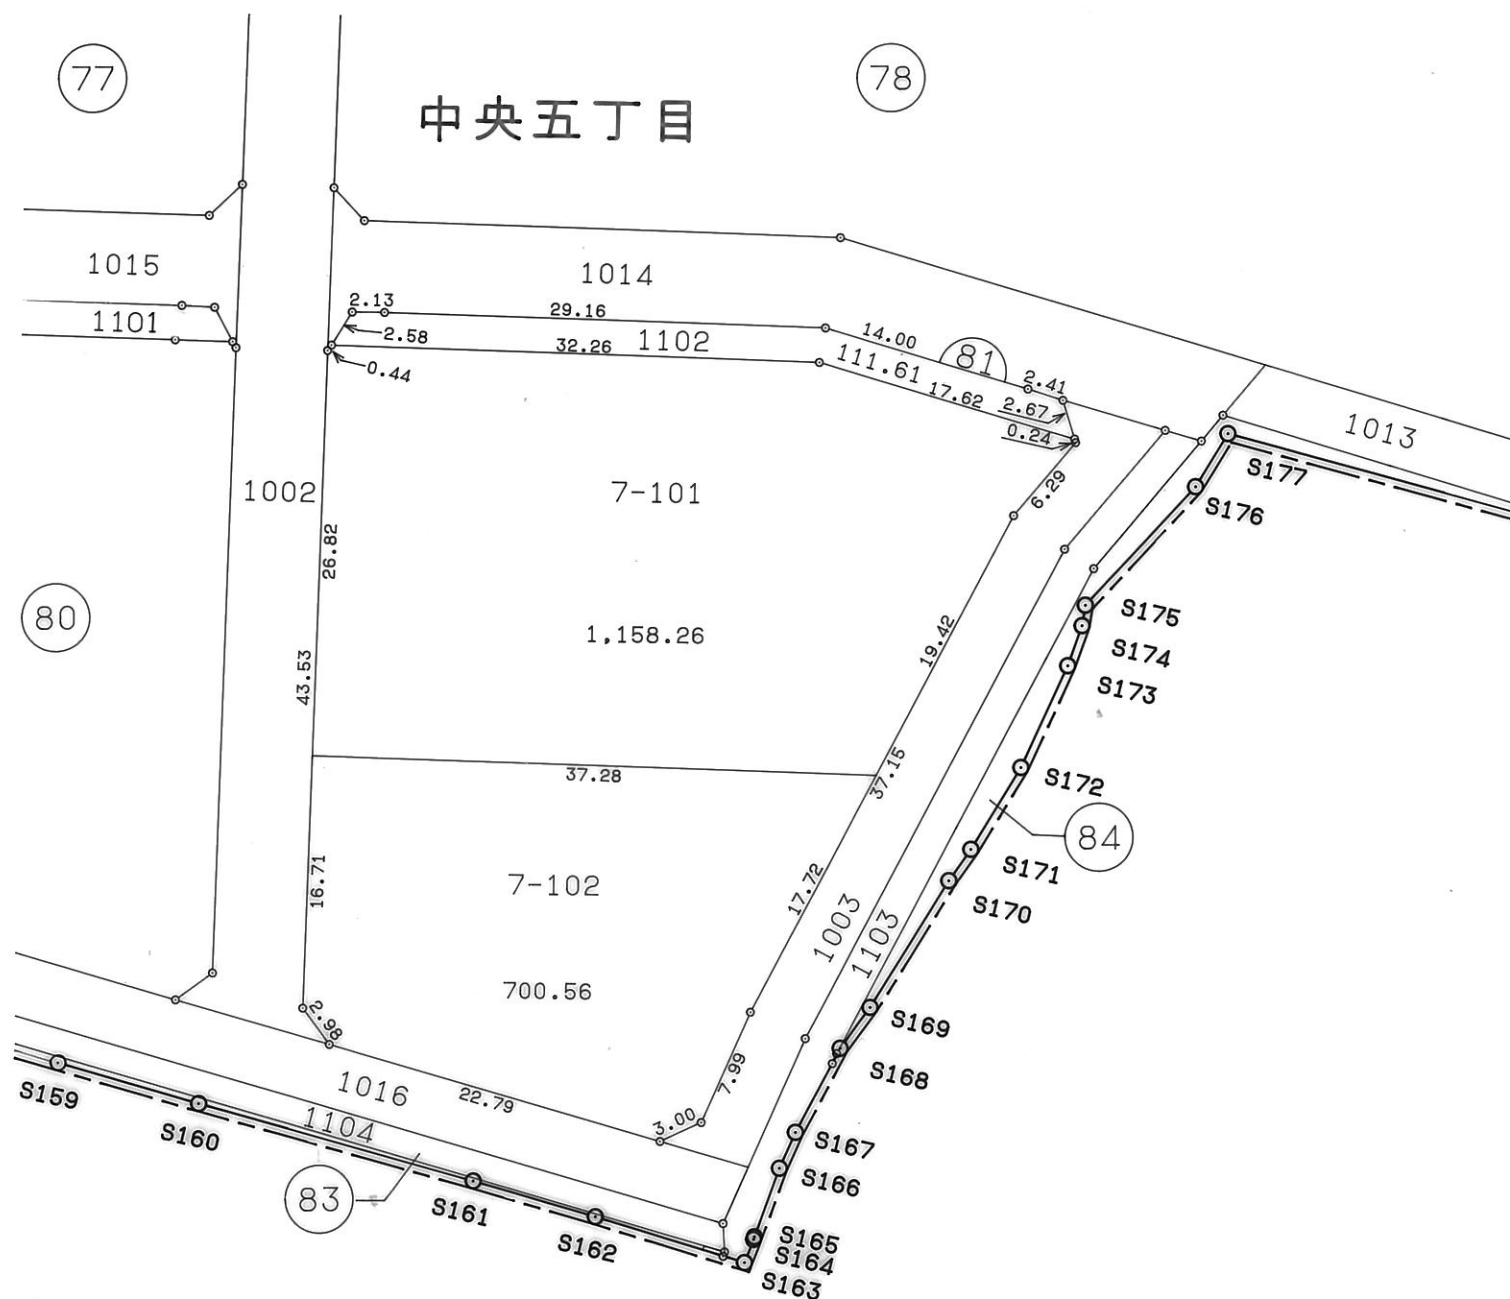

凡 例	
	換地位置
縮 尺	1:500

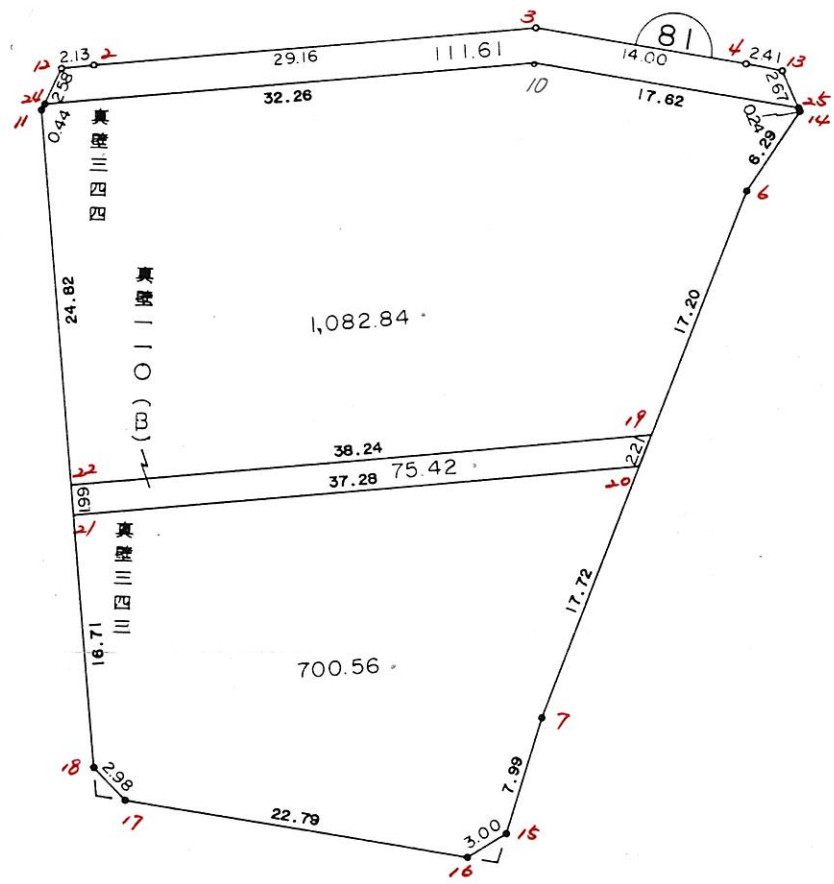

* * * * * カクヒツ メンセキ シユウケイ ヒヨウ * * * * *

カクヒツ . カクヒツ	カクヒツ メンセキ	スミキリ メンセキ
81 BLOCK	1970.45	
1 LOT	1082.84	
2 LOT	75.42	
3 LOT	700.56	
スイロ	111.61	
8 スミキリ		1.97
9 スミキリ		1.72
コウケイ =	1970.43	3.69

***** カクヒツ メンセキ ケイサン *****

81 BLOCK

テシメイ	X	Y	(X-X0)*(YN-1-Y0)	(XN-1-X0)*(Y-Y0)
X0.Y0	- 147900.000	- 52900.000		
81-11	- 147924.569	- 52952.673		
81-24	- 147924.134	- 52952.604	+ 1271.210182	+ 1292.427676
81-12	- 147921.560	- 52952.342	+ 1134.142240	+ 1263.221828
81-2	- 147920.663	- 52950.404	+ 1081.542746	+ 1086.710240
81-3	- 147908.835	- 52923.748	+ 445.319340	+ 490.704924
81-4	- 147906.613	- 52909.918	+ 157.045524	+ 87.625530
81-13	- 147906.289	- 52907.526	+ 62.374302	+ 49.769438
81-25	- 147908.254	- 52905.707	+ 62.119604	+ 35.891323
81-14	- 147908.438	- 52905.547	+ 48.155666	+ 45.784938
81-6	- 147914.543	- 52907.092	+ 80.670021	+ 59.842296
81-7	- 147951.675	- 52908.304	+ 366.479100	+ 120.765072
81-15	- 147959.660	- 52908.006	+ 495.416640	+ 413.710050
81-16	- 147961.977	- 52909.914	+ 496.187862	+ 591.469240
81-17	- 147965.753	- 52932.391	+ 651.875242	+ 2007.497007
81-18	- 147964.364	- 52935.028	+ 2084.814324	+ 2303.196084
81-11	- 147924.569	- 52952.673	+ 860.602932	+ 3390.244972
			+ 9297.955725	+ 13238.860618
	ハイ	メンセキ	= 3940.904893	
	メンセキ		= 1970.452446	

1 LOT

テシメイ	X	Y	(X-X0)*(YN-1-Y0)	(XN-1-X0)*(Y-Y0)
X0.Y0	- 147900.000	- 52900.000		
81-22	- 147947.262	- 52942.611		
81-11	- 147924.569	- 52952.673	+ 1046.909659	+ 2489.431326
81-24	- 147924.134	- 52952.604	+ 1271.210182	+ 1292.427676
81-10	- 147911.061	- 52923.103	+ 581.852844	+ 557.567802
81-25	- 147908.254	- 52905.707	+ 190.692162	+ 63.125127
81-14	- 147908.438	- 52905.547	+ 48.155666	+ 45.784938
81-6	- 147914.543	- 52907.092	+ 80.670021	+ 59.842296
81-19	- 147931.741	- 52907.653	+ 225.107172	+ 111.297579
81-22	- 147947.262	- 52942.611	+ 361.696086	+ 1352.515751
			+ 3806.293792	+ 5971.992495
	ハイ	メンセキ	= 2165.698703	
	メンセキ		= 1082.849351	

2 LOT

テシメイ	X	Y	(X-X0)*(YN-1-Y0)	(XN-1-X0)*(Y-Y0)
X0.Y0	- 147900.000	- 52900.000		
81-19	- 147931.741	- 52907.653		
81-20	- 147933.958	- 52907.726	+ 259.880574	+ 245.230966

***** カクヒツ メンセキ ケイサン *****

テコメイ	X	Y	(X-X0)*(YN-1-Y0)	(XN-1-X0)*(Y-Y0)
81-21	- 147949.088	- 52941.801	+ 379.253888	+ 1419.478358
81-22	- 147947.262	- 52942.611	+ 1975.598862	+ 2091.688768
81-19	- 147931.741	- 52907.653	+ 1352.515751	+ 361.696086
			+ 3967.249075	+ 4118.094178
		ハイ	= 150.845103	
		メンセキ	= 75.422551	

3 LOT

テコメイ	X	Y	(X-X0)*(YN-1-Y0)	(XN-1-X0)*(Y-Y0)
X0.Y0	- 147900.000	- 52900.000		
81-20	- 147933.958	- 52907.726		
81-7	- 147951.675	- 52908.304	+ 399.241050	+ 281.987232
81-15	- 147959.660	- 52908.006	+ 495.416640	+ 413.710050
81-16	- 147961.977	- 52909.914	+ 496.187862	+ 591.469240
81-17	- 147965.753	- 52932.391	+ 651.875242	+ 2007.497007
81-18	- 147964.364	- 52935.028	+ 2084.814324	+ 2303.196084
81-21	- 147949.088	- 52941.801	+ 1719.454464	+ 2690.479564
81-20	- 147933.958	- 52907.726	+ 1419.478358	+ 379.253888
			+ 7266.467940	+ 8667.593065
		ハイ	= 1401.125125	
		メンセキ	= 700.562562	

スロ

テコメイ	X	Y	(X-X0)*(YN-1-Y0)	(XN-1-X0)*(Y-Y0)
X0.Y0	- 147900.000	- 52900.000		
81-24	- 147924.134	- 52952.604		
81-12	- 147921.560	- 52952.342	+ 1134.142240	+ 1263.221828
81-2	- 147920.663	- 52950.404	+ 1081.542746	+ 1086.710240
81-3	- 147908.835	- 52923.748	+ 445.319340	+ 490.704924
81-4	- 147906.613	- 52909.918	+ 157.045524	+ 87.625530
81-13	- 147906.289	- 52907.526	+ 62.374302	+ 49.769438
81-25	- 147908.254	- 52905.707	+ 62.119604	+ 35.891323
81-10	- 147911.061	- 52923.103	+ 63.125127	+ 190.692162
81-24	- 147924.134	- 52952.604	+ 557.567802	+ 581.852844
			+ 3563.236685	+ 3786.468289
		ハイ	= 223.231604	
		メンセキ	= 111.615802	

8 スミキリ

テコメイ	X	Y	(X-X0)*(YN-1-Y0)	(XN-1-X0)*(Y-Y0)
X0.Y0	- 147900.000	- 52900.000		
81-8	- 147961.644	- 52907.932		
81-15	- 147959.660	- 52908.006	+ 473.223120	+ 493.521864

***** カクヒツ メンセキ ケイサン *****

テシメイ	X	Y	(X-X0)*(YN-1-Y0)	(XN-1-X0)*(Y-Y0)
81-16	- 147961.977	- 52909.914	+ 496.187862	+ 591.469240
81-8	- 147961.644	- 52907.932	+ 611.138616	+ 491.601564
			+ 1580.549598	+ 1576.592668
		ハイ メンセキ =	3.956930	
		メンセキ =	1.978465	

9 スミキリ

テシメイ	X	Y	(X-X0)*(YN-1-Y0)	(XN-1-X0)*(Y-Y0)
X0.Y0	- 147900.000	- 52900.000		
81-9	- 147966.069	- 52934.272		
81-17	- 147965.753	- 52932.391	+ 2253.486816	+ 2140.040979
81-18	- 147964.364	- 52935.028	+ 2084.814324	+ 2303.196084
81-9	- 147966.069	- 52934.272	+ 2314.264932	+ 2205.883008
			+ 6652.566072	+ 6649.120071
		ハイ メンセキ =	3.446001	
		メンセキ =	1.723000	

* * * センシ ヨウ ケイサン * * * (81-6) - (81-7) N 0 1

ALH = 181-52-10 COS= -0.999468 SIN= -0.032622 シュウセイ リツ = 0.9997847

テコメイ	カソク キヨリ	シュウセイ キヨリ	D X	X ハイ	D Y	Y ハイ	X	Y
81-6							-147914.543	- 52907.092
81-19	17.211	17.207	- 17.198	+ 0	- 0.561	+ 0	-147931.741	- 52907.653
81-20	2.219	2.219	- 2.218	+ 1	- 0.072	- 1	-147933.958	- 52907.726
81-7	17.730	17.726	- 17.717	+ 0	- 0.578	+ 0	-147951.675	- 52908.304
コウケイ =	37.160	37.152	- 37.133	+ 1	- 1.211	- 1	- 37.132	- 1.212

* * * センシ ヨウ ケイサン * * * (81-18) - (81-11) N 0 2

ALH = 336- 5-13 COS= +0.914162 SIN= -0.405350 シュウセイ リツ = 0.9998163

テコメイ	カソク キヨリ	シュウセイ キヨリ	D X	X ハイ	D Y	Y ハイ	X	Y
81-18							-147964.364	- 52935.028
81-21	16.713	16.710	+ 15.276	+ 0	- 6.773	+ 0	-147949.088	- 52941.801
81-22	1.998	1.998	+ 1.826	+ 0	- 0.810	+ 0	-147947.262	- 52942.611
81-11	24.828	24.823	+ 22.692	+ 1	- 10.062	+ 0	-147924.569	- 52952.673
コウケイ =	43.539	43.531	+ 39.794	+ 1	- 17.645	+ 0	+ 39.795	- 17.645

N O 1				N O 2			
	デジメイ	X	Y		デジメイ	X	Y
1	81-19	- 147931.741	- 52907.653	1	81-20	- 147933.958	- 52907.726
2	81-22	- 147947.262	- 52942.611	2	81-21	- 147949.088	- 52941.801
COS=- 0.405792 SIN=- 0.913966				COS=- 0.405815 SIN=- 0.913955			
A L= 246- 3-33 L = 38.249				A L= 246- 3-28 L = 37.283			