
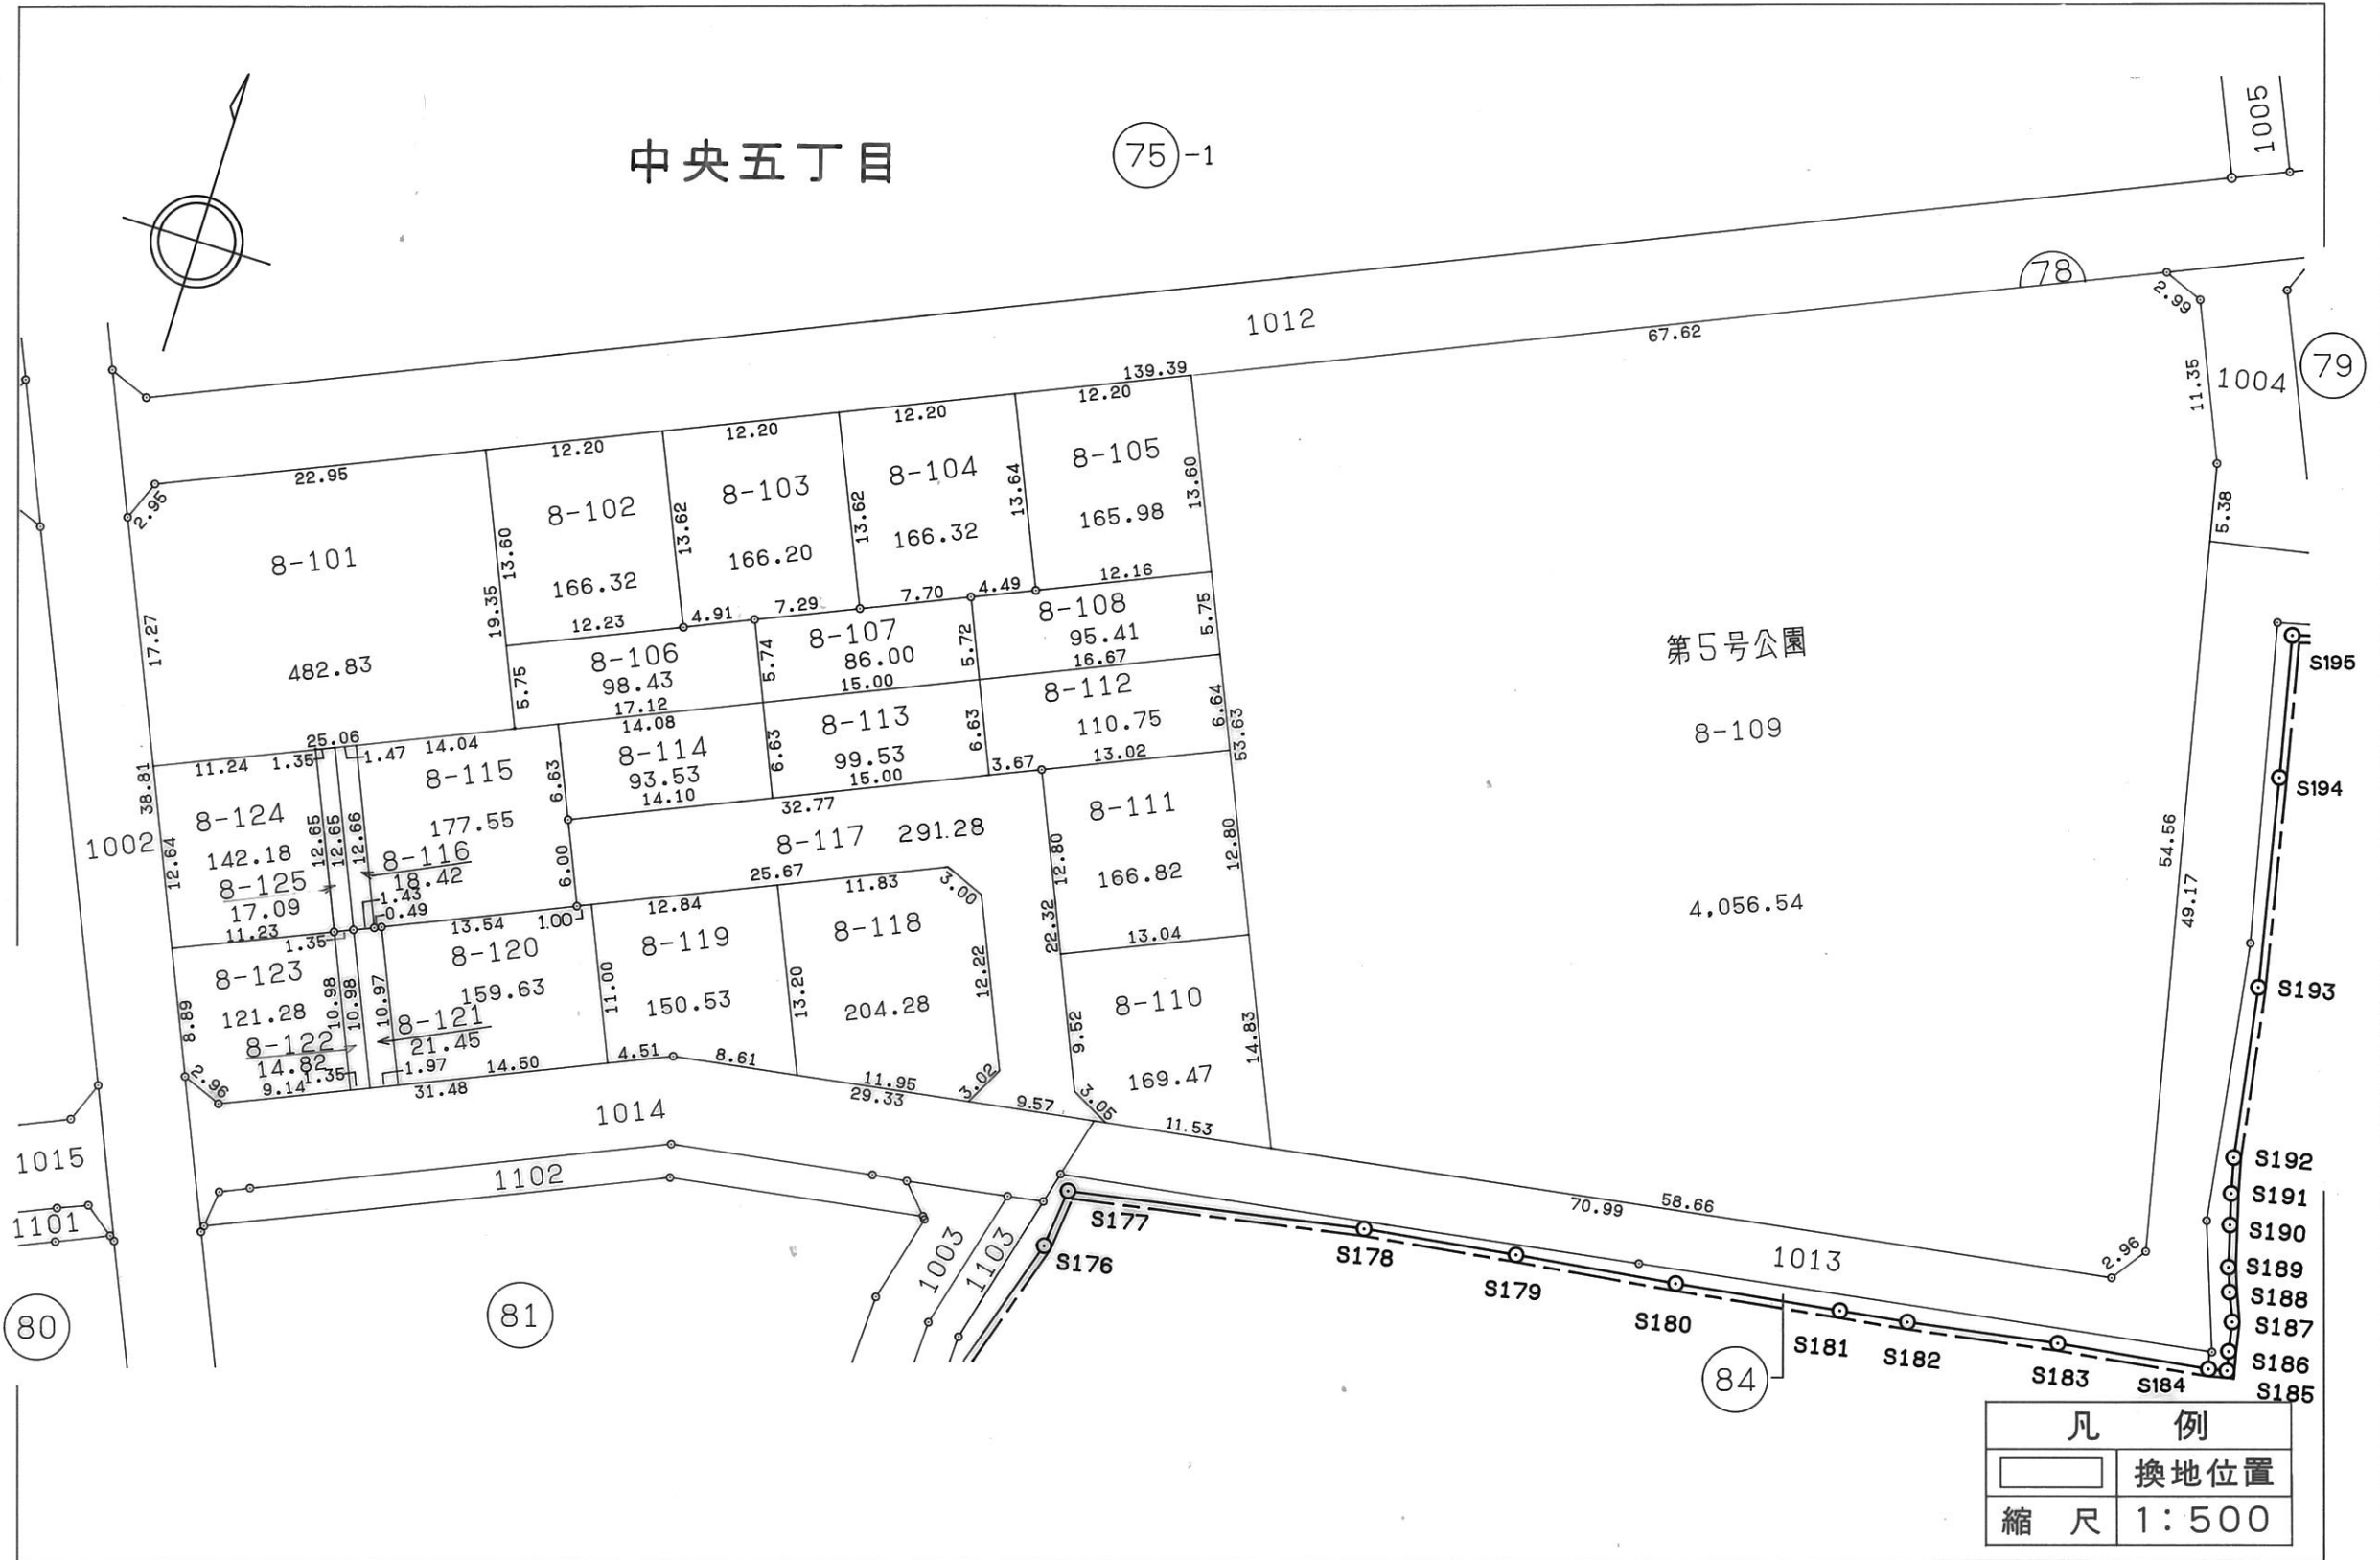


岡山県南広域都市計画 総社中央地区土地区画整理事業 換地図 BNo,78

中央五丁目

(75)-1

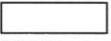

凡 例	
	換地位置
縮 尺 1:500	

***** カクヒツ メンセキ ケイサン *****

78 BLOCK

テコメイ	X	Y	(X-X0)*(YN-1-Y0)	(XN-1-X0)*(Y-Y0)
X0.Y0	- 147800.000	- 52800.000		
78-7	- 147879.246	- 52972.780		
78-8	- 147876.488	- 52971.710	+ 13215.596640	+ 13607.330660
78-16	- 147847.382	- 52906.108	+ 8135.963220	+ 8115.988704
78-9	- 147819.957	- 52844.292	+ 2117.597356	+ 2098.643544
78-10	- 147821.046	- 52841.499	+ 932.169432	+ 828.195543
78-3	- 147831.435	- 52836.916	+ 1304.521065	+ 776.934136
78-11	- 147884.628	- 52824.765	+ 3124.127248	+ 778.487775
78-12	- 147887.075	- 52826.430	+ 2156.412375	+ 2236.718040
78-17	- 147896.401	- 52884.345	+ 2547.878430	+ 7344.340875
78-5	- 147903.025	- 52925.486	+ 8689.643625	+ 12096.975886
78-13	- 147915.787	- 52954.273	+ 14529.647482	+ 15893.975825
78-14	- 147914.717	- 52957.034	+ 17697.735741	+ 18182.495758
78-7	- 147879.246	- 52972.780	+ 12444.316364	+ 19820.803260
			+ 86895.608978	+101780.890006
	ハイ	メンセキ	= 14885.281028	
	メンセキ		= 7442.640514	

コウイン

テコメイ	X	Y	(X-X0)*(YN-1-Y0)	(XN-1-X0)*(Y-Y0)
X0.Y0	- 147800.000	- 52800.000		
78-16	- 147847.382	- 52906.108		
78-9	- 147819.957	- 52844.292	+ 2117.597356	+ 2098.643544
78-10	- 147821.046	- 52841.499	+ 932.169432	+ 828.195543
78-3	- 147831.435	- 52836.916	+ 1304.521065	+ 776.934136
78-11	- 147884.628	- 52824.765	+ 3124.127248	+ 778.487775
78-12	- 147887.075	- 52826.430	+ 2156.412375	+ 2236.718040
78-17	- 147896.401	- 52884.345	+ 2547.878430	+ 7344.340875
78-16	- 147847.382	- 52906.108	+ 3996.434790	+ 10228.917308
			+ 16179.140696	+ 24292.237221
	ハイ	メンセキ	= 8113.096525	
	メンセキ		= 4056.548262	

1 LOT

テコメイ	X	Y	(X-X0)*(YN-1-Y0)	(XN-1-X0)*(Y-Y0)
X0.Y0	- 147800.000	- 52900.000		
78-20	- 147895.032	- 52965.773		
78-7	- 147879.246	- 52972.780	+ 5212.247158	+ 6916.428960
78-8	- 147876.488	- 52971.710	+ 5566.796640	+ 5682.730660
78-15	- 147867.180	- 52950.730	+ 4817.477800	+ 3880.236240
78-23	- 147884.865	- 52942.863	+ 4305.201450	+ 2879.536340
78-20	- 147895.032	- 52965.773	+ 4073.356616	+ 5581.825645

***** カクヒツ メンセキ ケイサン *****

テコメイ	X	Y	(X-X0)*(YN-1-Y0)	(XN-1-X0)*(Y-Y0)
			+ 23975.079664	+ 24940.757845
		ハイ メンセキ =	965.678181	
		メンセキ =	482.839090	

2 LOT

テコメイ	X	Y	(X-X0)*(YN-1-Y0)	(XN-1-X0)*(Y-Y0)
X0.Y0	- 147800.000	- 52800.000		
78-15	- 147867.180	- 52950.730		
78-16	- 147847.382	- 52906.108	+ 7141.888860	+ 7128.335440
78-24	- 147865.069	- 52898.255	+ 6904.341452	+ 4655.518410
78-23	- 147884.865	- 52942.863	+ 8338.410575	+ 9295.952547
78-15	- 147867.180	- 52950.730	+ 9597.536340	+ 12791.701450
			+ 31982.177227	+ 33871.507847
		ハイ メンセキ =	1889.330620	
		メンセキ =	944.665310	

3 LOT

テコメイ	X	Y	(X-X0)*(YN-1-Y0)	(XN-1-X0)*(Y-Y0)
X0.Y0	- 147800.000	- 52800.000		
78-17	- 147896.401	- 52884.345		
78-5	- 147903.025	- 52925.486	+ 8689.643625	+ 12096.975886
78-18	- 147911.533	- 52944.677	+ 13995.830038	+ 14905.347925
78-22	- 147889.924	- 52954.264	+ 13009.934548	+ 17205.526712
78-24	- 147865.069	- 52898.255	+ 10037.804216	+ 8835.482620
78-17	- 147896.401	- 52884.345	+ 9471.880255	+ 5488.244805
			+ 55205.092682	+ 58531.577948
		ハイ メンセキ =	3326.485266	
		メンセキ =	1663.242633	

4 LOT

テコメイ	X	Y	(X-X0)*(YN-1-Y0)	(XN-1-X0)*(Y-Y0)
X0.Y0	- 147800.000	- 52900.000		
78-18	- 147911.533	- 52944.677		
78-19	- 147912.080	- 52945.911	+ 5007.398160	+ 5120.591563
78-21	- 147890.472	- 52955.498	+ 4153.659992	+ 6220.215840
78-22	- 147889.924	- 52954.264	+ 4990.602152	+ 4909.372608
78-18	- 147911.533	- 52944.677	+ 6052.226712	+ 4017.534548
			+ 20203.887016	+ 20267.714559
		ハイ メンセキ =	63.827543	
		メンセキ =	31.913771	

***** カクヒツ メンセキ ケイサン *****

5 LOT

テシメイ	X	Y	(X-X0)*(YN-1-Y0)	(XN-1-X0)*(Y-Y0)
X0.Y0	- 147800.000	- 52900.000		
78-19	- 147912.080	- 52945.911		
78-13	- 147915.787	- 52954.273	+ 5315.896957	+ 6082.917840
78-14	- 147914.717	- 52957.034	+ 6226.035741	+ 6603.795758
78-20	- 147895.032	- 52965.773	+ 5420.055088	+ 7545.281241
78-21	- 147890.472	- 52955.498	+ 5950.614856	+ 5274.085936
78-19	- 147912.080	- 52945.911	+ 6220.215840	+ 4153.659992
			+ 29132.818482	+ 29659.740767
	ハ ^ニ イ	メンセキ	= 526.922285	
	メンセキ		= 263.461142	

1 スミキリ

テシメイ	X	Y	(X-X0)*(YN-1-Y0)	(XN-1-X0)*(Y-Y0)
X0.Y0	- 147800.000	- 52900.000		
78-1	- 147877.338	- 52973.627		
78-7	- 147879.246	- 52972.780	+ 5834.645242	+ 5628.659640
78-8	- 147876.488	- 52971.710	+ 5566.796640	+ 5682.730660
78-1	- 147877.338	- 52973.627	+ 5545.907980	+ 5631.581976
			+ 16947.349862	+ 16942.972276
	ハ ^ニ イ	メンセキ	= 4.377586	
	メンセキ		= 2.188793	

2 スミキリ

テシメイ	X	Y	(X-X0)*(YN-1-Y0)	(XN-1-X0)*(Y-Y0)
X0.Y0	- 147800.000	- 52800.000		
78-2	- 147819.099	- 52842.358		
78-9	- 147819.957	- 52844.292	+ 845.338606	+ 845.932908
78-10	- 147821.046	- 52841.499	+ 932.169432	+ 828.195543
78-2	- 147819.099	- 52842.358	+ 792.589401	+ 891.466468
			+ 2570.097439	+ 2565.594919
	ハ ^ニ イ	メンセキ	= 4.502520	
	メンセキ		= 2.251260	

4 スミキリ

テシメイ	X	Y	(X-X0)*(YN-1-Y0)	(XN-1-X0)*(Y-Y0)
X0.Y0	- 147800.000	- 52800.000		
78-4	- 147886.730	- 52824.285		
78-11	- 147884.628	- 52824.765	+ 2055.190980	+ 2147.868450
78-12	- 147887.075	- 52826.430	+ 2156.412375	+ 2236.718040
78-4	- 147886.730	- 52824.285	+ 2292.273900	+ 2114.616375

***** カクヒツ メンセキ ケイサン *****

テラメイ	X	Y	(X-X0)*(YN-1-Y0)	(XN-1-X0)*(Y-Y0)
			+ 6503.877255	+ 6499.202865
		ハイ メンセキ	= 4.674390	
		メンセキ	= 2.337195	

6 入ミキリ

テラメイ	X	Y	(X-X0)*(YN-1-Y0)	(XN-1-X0)*(Y-Y0)
X0.Y0	- 147900.000	- 52900.000		
78-6	- 147916.634	- 52956.183		
78-13	- 147915.787	- 52954.273	+ 886.961021	+ 902.777082
78-14	- 147914.717	- 52957.034	+ 798.735741	+ 900.395758
78-6	- 147916.634	- 52956.183	+ 948.703556	+ 826.845211
			+ 2634.400318	+ 2630.018051
		ハイ メンセキ	= 4.382267	
		メンセキ	= 2.191133	

* * * センシヨウ ケイサン * * * (78-8) - (78-16) N O 1

ALH = 66- 4-30 COS= +0.405540 SIN= +0.914077 シュウテイ リツ = 0.9996936

テンメイ	カンソク キヨリ	シュウテイ キヨリ	D X	X ハイ	D Y	Y ハイ	X	Y
78-8							-147876.488	- 52971.710
78-15	22.959	22.952	+ 9.308	+ 0	+ 20.980	+ 0	-147867.180	- 52950.730
78-16	48.831	48.816	+ 19.797	+ 1	+ 44.622	+ 0	-147847.382	- 52906.108
コウケイ =	71.790	71.768	+ 29.105	+ 1	+ 65.602	+ 0	+ 29.106	+ 65.602

* * * センシヨウ ケイサン * * * (78-5) - (78-13) N O 2

ALH = 246- 5-27 COS= -0.405288 SIN= -0.914189 シュウテイ リツ = 0.9997777

テンメイ	カンソク キヨリ	シュウテイ キヨリ	D X	X ハイ	D Y	Y ハイ	X	Y
78-5							-147903.025	- 52925.486
78-18	20.997	20.992	- 8.508	+ 0	- 19.191	+ 0	-147911.533	- 52944.677
78-19	1.350	1.350	- 0.547	+ 0	- 1.234	+ 0	-147912.080	- 52945.911
78-13	9.149	9.147	- 3.707	+ 0	- 8.362	+ 0	-147915.787	- 52954.273
コウケイ =	31.496	31.489	- 12.762	+ 0	- 28.787	+ 0	- 12.762	- 28.787

* * * センシヨウ ケイサン * * * (78-14) - (78-7) N O 3

ALH = 336- 3-47 COS= +0.913993 SIN= -0.405731 シュウテイ リツ = 0.9998712

テンメイ	カンソク キヨリ	シュウテイ キヨリ	D X	X ハイ	D Y	Y ハイ	X	Y
78-14							-147914.717	- 52957.034
78-20	21.542	21.539	+ 19.686	- 1	- 8.739	+ 0	-147895.032	- 52965.773
78-7	17.273	17.271	+ 15.786	+ 0	- 7.007	+ 0	-147879.246	- 52972.780
コウケイ =	38.815	38.810	+ 35.472	- 1	- 15.746	+ 0	+ 35.471	- 15.746

* * * センシヨウ ケイサン * * * (78-16) - (78-17) N O 4

ALH = 156- 3-37 COS= -0.913973 SIN= +0.405775 シュウテイ リツ = 0.9999068

テンメイ	カンソク キヨリ	シュウテイ キヨリ	D X	X ハイ	D Y	Y ハイ	X	Y
78-16							-147847.382	- 52906.108
78-24	19.354	19.352	- 17.687	+ 0	+ 7.853	+ 0	-147865.069	- 52898.255
78-17	34.284	34.281	- 31.332	+ 0	+ 13.910	+ 0	-147896.401	- 52884.345
コウケイ =	53.638	53.633	- 49.019	+ 0	+ 21.763	+ 0	- 49.019	+ 21.763

* * * センシヨウ ケイサン * * * (78-20) - (78-24) N 0 5

ALH = 66- 4-10 COS= +0.405629 SIN= +0.914038 シュウセイ リツ = 0.9999323

テンメイ	カンソク キヨリ	シュウセイ キヨリ	D X	X ハイ	D Y	Y ハイ	X	Y
78-20							-147895.032	- 52965.773
78-21	11.242	11.241	+ 4.560	+ 0	+ 10.275	+ 0	-147890.472	- 52955.498
78-22	1.350	1.350	+ 0.548	+ 0	+ 1.234	+ 0	-147889.924	- 52954.264
78-23	12.474	12.473	+ 5.059	+ 0	+ 11.401	+ 0	-147884.865	- 52942.863
78-24	48.807	48.804	+ 19.796	+ 0	+ 44.609	- 1	-147865.069	- 52898.255
コウケイ =	73.873	73.868	+ 29.963	+ 0	+ 67.519	- 1	+ 29.963	+ 67.518

N O 1				N O 2				N O 3			
	テコメイ	X	Y		テコメイ	X	Y		テコメイ	X	Y
1	78-20	- 147895.032	- 52965.773	1	78-15	- 147867.180	- 52950.730	1	78-18	- 147911.533	- 52944.677
2	78-24	- 147865.069	- 52898.255	2	78-23	- 147884.865	- 52942.863	2	78-22	- 147889.924	- 52954.264
COS=+ 0.405630 SIN=+ 0.914038				COS=- 0.913677 SIN=+ 0.406440				COS=+ 0.914078 SIN=- 0.405538			
A L= 66- 4-10 L = 73.868				A L= 156- 1- 7 L = 19.356				A L= 336- 4-31 L = 23.640			

N O 4			
	テコメイ	X	Y
1	78-19	- 147912.080	- 52945.911
2	78-21	- 147890.472	- 52955.498
COS=+ 0.914071 SIN=- 0.405554			
A L= 336- 4-27 L = 23.639			