

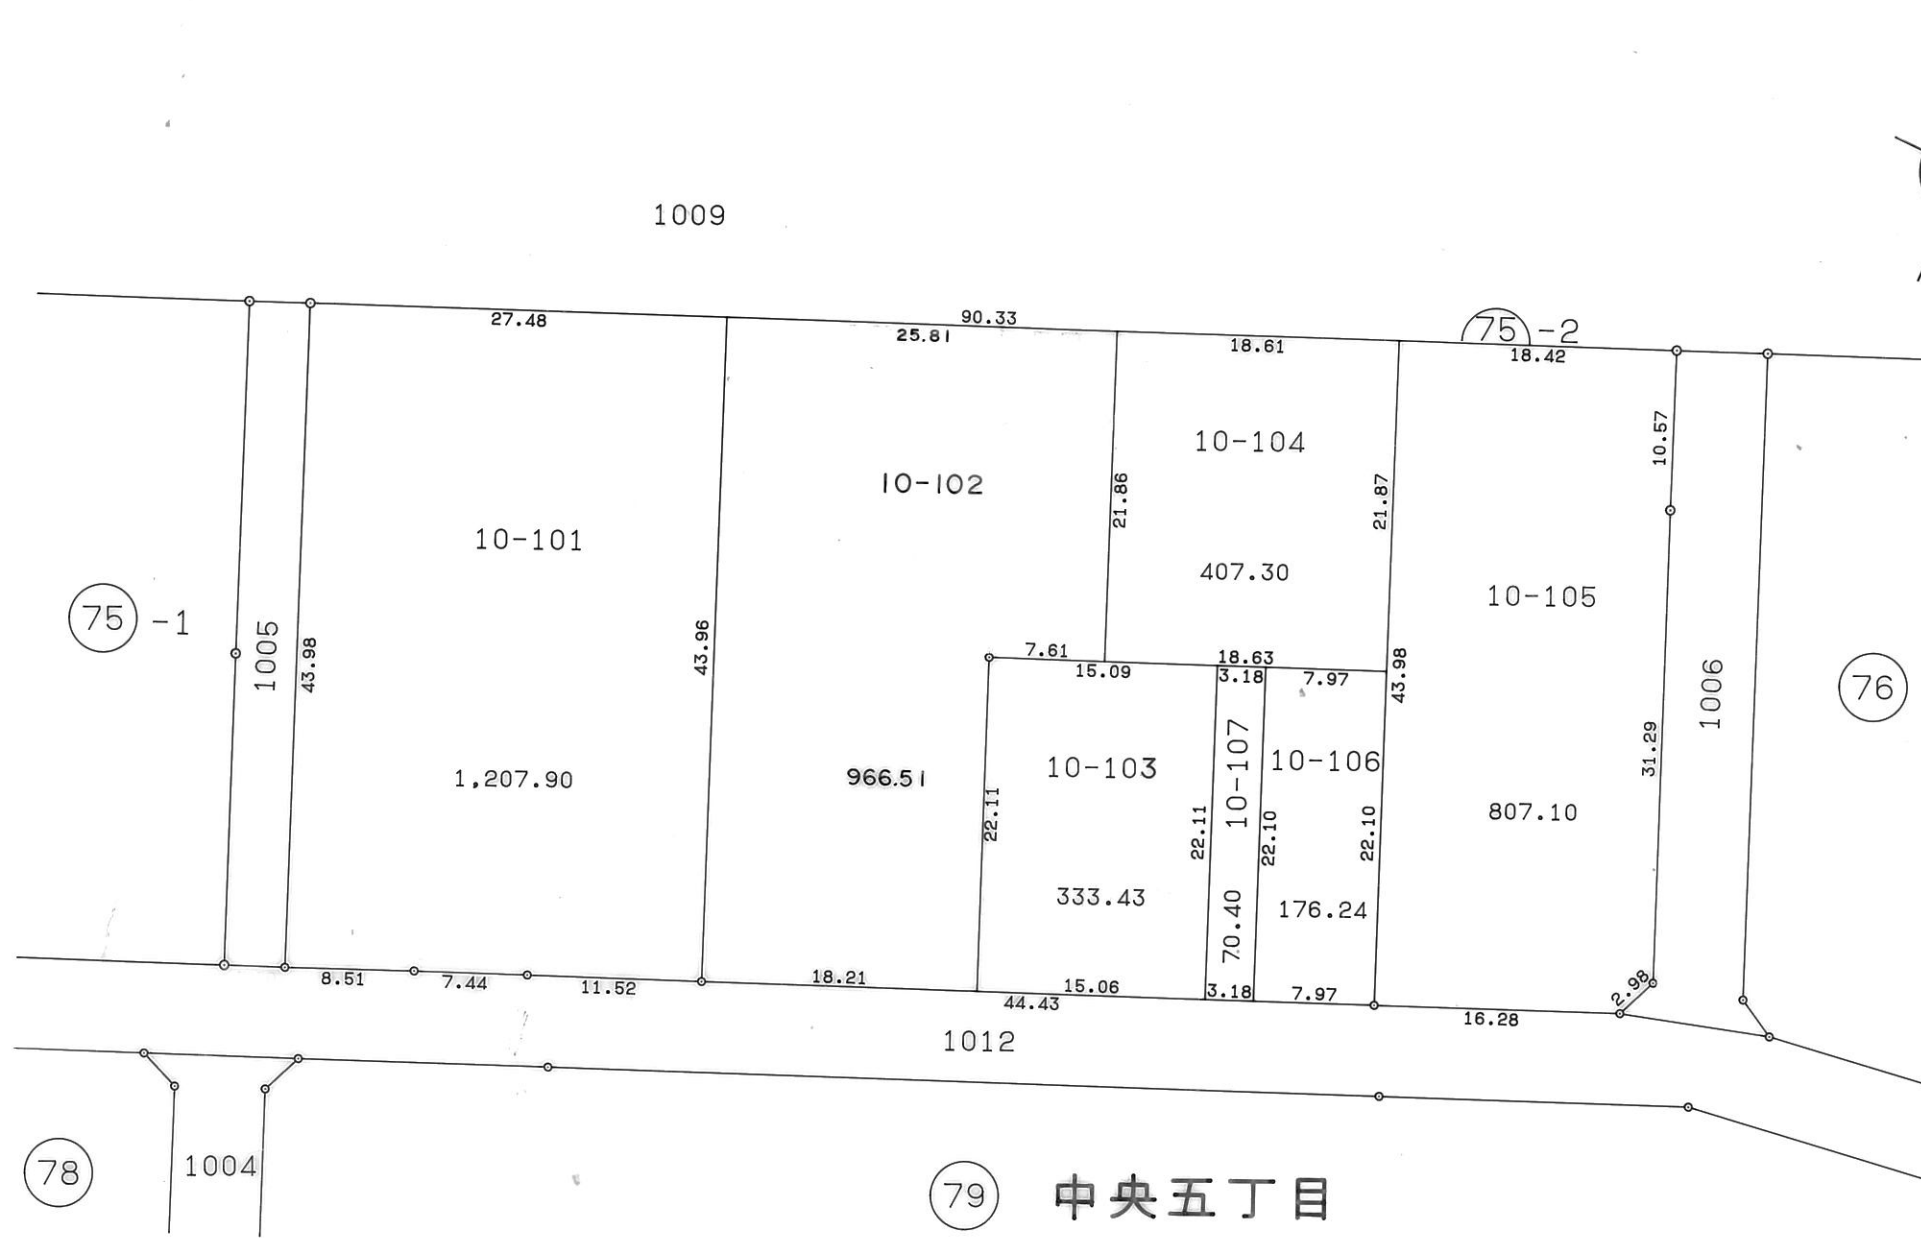


岡山県南広域都市計画 総社中央地区土地区画整理事業 換地図 BNo,75-2

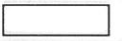

凡 例	
	換地位置
縮 尺	1:500

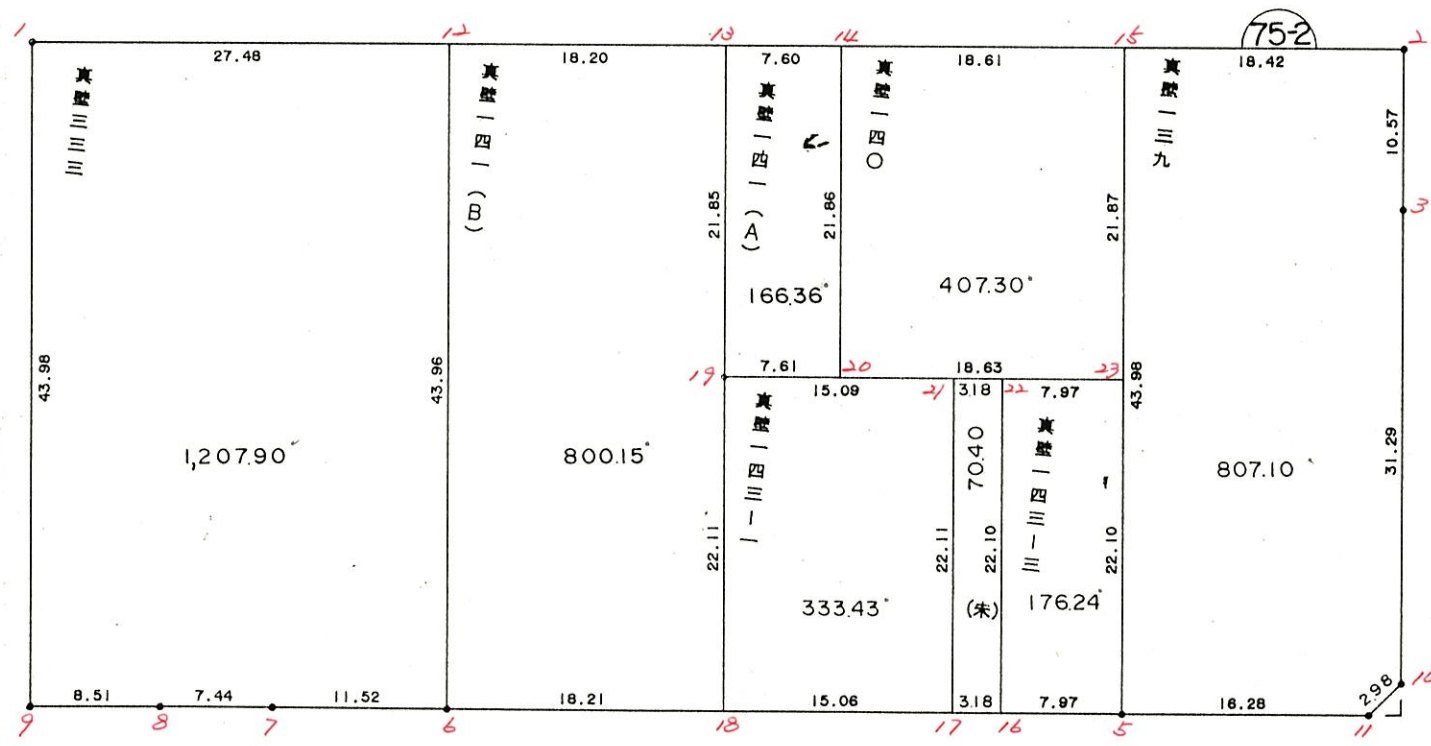

***** カクヒツ メンセキ ケイサン *****

75-2 BLOCK

デジメイ	X	Y	(X-X0)*(YN-1-Y0)	(XN-1-X0)*(Y-Y0)
X0.Y0	- 147700.000	- 52700.000		
75-2-1	- 147770.585	- 52856.249		
75-2-2	- 147733.940	- 52773.677	+ 5303.091060	+ 5200.491045
75-2-3	- 147743.615	- 52769.409	+ 3213.422355	+ 2355.741460
75-2-10	- 147772.212	- 52756.698	+ 5012.162708	+ 2472.883270
75-2-11	- 147774.991	- 52757.791	+ 4251.839718	+ 4173.203692
75-2-5	- 147781.613	- 52772.668	+ 4716.496883	+ 5449.445988
75-2-6	- 147799.619	- 52813.294	+ 7239.113492	+ 9246.263222
75-2-7	- 147804.269	- 52823.842	+ 11813.052086	+ 12337.016198
75-2-8	- 147807.282	- 52830.646	+ 13286.017444	+ 13622.327774
75-2-9	- 147810.786	- 52838.408	+ 14473.747756	+ 14848.687056
75-2-1	- 147770.585	- 52856.249	+ 9769.528680	+ 17310.201714
			+ 79078.472182	+ 87016.261419
	ハイ	メンセキ	= 7937.789237	
	メンセキ		= 3968.894618	

1 LOT

デジメイ	X	Y	(X-X0)*(YN-1-Y0)	(XN-1-X0)*(Y-Y0)
X0.Y0	- 147700.000	- 52800.000		
75-2-6	- 147799.619	- 52813.294		
75-2-7	- 147804.269	- 52823.842	+ 1386.152086	+ 2375.116198
75-2-8	- 147807.282	- 52830.646	+ 2557.817444	+ 3195.427774
75-2-9	- 147810.786	- 52838.408	+ 3395.147756	+ 4120.487056
75-2-1	- 147770.585	- 52856.249	+ 2711.028680	+ 6231.601714
75-2-12	- 147759.435	- 52831.124	+ 3343.159315	+ 2196.887540
75-2-6	- 147799.619	- 52813.294	+ 3100.541756	+ 790.128890
			+ 16493.847037	+ 18909.649172
	ハイ	メンセキ	= 2415.802135	
	メンセキ		= 1207.901067	

2 LOT

デジメイ	X	Y	(X-X0)*(YN-1-Y0)	(XN-1-X0)*(Y-Y0)
X0.Y0	- 147700.000	- 52700.000		
75-2-12	- 147759.435	- 52831.124		
75-2-13	- 147752.049	- 52814.483	+ 6824.873076	+ 6804.297105
75-2-19	- 147772.032	- 52805.638	+ 8246.439456	+ 5498.352262
75-2-18	- 147792.238	- 52796.640	+ 9743.837844	+ 6961.172480
75-2-6	- 147799.619	- 52813.294	+ 9627.180160	+ 10450.011972
75-2-12	- 147759.435	- 52831.124	+ 6733.628890	+ 13062.441756
			+ 41175.959426	+ 42776.275575
	ハイ	メンセキ	= 1600.316149	
	メンセキ		= 800.158074	

***** カクヒツ メンセキ ケイサン *****

3 LOT

テコメイ	X	Y	(X-X0)*(YN-1-Y0)	(XN-1-X0)*(Y-Y0)
X0.Y0	- 147700.000	- 52700.000		
75-2-13	- 147752.049	- 52814.483		
75-2-14	- 147748.963	- 52807.530	+ 5605.431129	+ 5596.828970
75-2-20	- 147768.950	- 52798.674	+ 7414.193500	+ 4831.375062
75-2-19	- 147772.032	- 52805.638	+ 7107.685568	+ 7283.740100
75-2-13	- 147752.049	- 52814.483	+ 5498.352262	+ 8246.439456
			+ 25625.662459	+ 25958.383588
		ハ ^ニ イ	= 332.721129	
		メンセキ	= 166.360564	

4 LOT

テコメイ	X	Y	(X-X0)*(YN-1-Y0)	(XN-1-X0)*(Y-Y0)
X0.Y0	- 147700.000	- 52700.000		
75-2-14	- 147748.963	- 52807.530		
75-2-15	- 147741.412	- 52790.514	+ 4453.032360	+ 4431.836982
75-2-23	- 147761.409	- 52781.637	+ 5558.374226	+ 3380.751444
75-2-20	- 147768.950	- 52798.674	+ 5628.871150	+ 6059.471666
75-2-14	- 147748.963	- 52807.530	+ 4831.375062	+ 7414.193500
			+ 20471.652798	+ 21286.253592
		ハ ^ニ イ	= 814.600794	
		メンセキ	= 407.300397	

5 LOT

テコメイ	X	Y	(X-X0)*(YN-1-Y0)	(XN-1-X0)*(Y-Y0)
X0.Y0	- 147700.000	- 52700.000		
75-2-15	- 147741.412	- 52790.514		
75-2-2	- 147733.940	- 52773.677	+ 3072.045160	+ 3051.111924
75-2-3	- 147743.615	- 52769.409	+ 3213.422355	+ 2355.741460
75-2-10	- 147772.212	- 52756.698	+ 5012.162708	+ 2472.883270
75-2-11	- 147774.991	- 52757.791	+ 4251.839718	+ 4173.203692
75-2-5	- 147781.613	- 52772.668	+ 4716.496883	+ 5449.445988
75-2-15	- 147741.412	- 52790.514	+ 3009.327216	+ 7387.119082
			+ 23275.294040	+ 24889.505416
		ハ ^ニ イ	= 1614.211376	
		メンセキ	= 807.105688	

6 LOT

テコメイ	X	Y	(X-X0)*(YN-1-Y0)	(XN-1-X0)*(Y-Y0)
X0.Y0	- 147700.000	- 52700.000		
75-2-5	- 147781.613	- 52772.668		
75-2-16	- 147784.843	- 52779.956	+ 6165.371124	+ 6525.449028

***** カクヒツ メンセキ ケイサン *****

デジメイ	X	Y	(X-X0)*(YN-1-Y0)	(XN-1-X0)*(Y-Y0)
75-2-22	- 147764.636	- 52788.928	+ 5168.036016	+ 7544.918304
75-2-23	- 147761.409	- 52781.637	+ 5460.979552	+ 5276.689132
75-2-5	- 147781.613	- 52772.668	+ 6662.640481	+ 4462.469212
			+ 23457.027173	+ 23809.525676
		ハイ	= 352.498503	
		メンセキ	= 176.249251	

7 LOT

デジメイ	X	Y	(X-X0)*(YN-1-Y0)	(XN-1-X0)*(Y-Y0)
X0.Y0	- 147700.000	- 52700.000		
75-2-16	- 147784.843	- 52779.956		
75-2-17	- 147786.134	- 52782.870	+ 6886.930104	+ 7030.939410
75-2-21	- 147765.923	- 52791.837	+ 5463.039010	+ 7910.288158
75-2-22	- 147764.636	- 52788.928	+ 5935.976332	+ 5862.400544
75-2-16	- 147784.843	- 52779.956	+ 7544.918304	+ 5168.036016
			+ 25830.863750	+ 25971.664128
		ハイ	= 140.800378	
		メンセキ	= 70.400189	

8 LOT

デジメイ	X	Y	(X-X0)*(YN-1-Y0)	(XN-1-X0)*(Y-Y0)
X0.Y0	- 147700.000	- 52700.000		
75-2-17	- 147786.134	- 52782.870		
75-2-18	- 147792.238	- 52796.640	+ 7643.763060	+ 8323.989760
75-2-19	- 147772.032	- 52805.638	+ 6961.172480	+ 9743.837844
75-2-21	- 147765.923	- 52791.837	+ 6963.973874	+ 6615.202784
75-2-17	- 147786.134	- 52782.870	+ 7910.288158	+ 5463.039010
			+ 29479.197572	+ 30146.069398
		ハイ	= 666.871826	
		メンセキ	= 333.435913	

4 スミキリ

デジメイ	X	Y	(X-X0)*(YN-1-Y0)	(XN-1-X0)*(Y-Y0)
X0.Y0	- 147700.000	- 52700.000		
75-2-4	- 147774.126	- 52755.848		
75-2-10	- 147772.212	- 52756.698	+ 4032.895776	+ 4202.795948
75-2-11	- 147774.991	- 52757.791	+ 4251.839718	+ 4173.203692
75-2-4	- 147774.126	- 52755.848	+ 4283.815666	+ 4188.097368
			+ 12568.551160	+ 12564.097008
		ハイ	= 4.454152	
		メンセキ	= 2.227076	

* * * * * ツキダシ ケイサン * * * * *

NO 1
シヨウゴテン テンメイ B38 ALH.1 246- 3-23
カンソク テンメイ B37 カンソクカク 86-33-35
キユウテン テンメイ 75-2-19 ALH.2 332-36-58

キヨリ 22.715
COS & SIN + 0.887945 - 0.459950

X1 . Y1 = -147792.202 - 52795.190
DX . DY = + 20.170 - 10.448
X2 . Y2 = -147772.032 - 52805.638

* * * センシヨウ ケイサン * * * (75-2-1) - (75-2-2) NO 1

ALH = 66- 4- 7 COS= +0.405642 SIN= +0.914032 シェイ リツ = 0.9999557

チンメイ	カンソク キヨリ	シェイ キヨリ	D X	X ハワ	D Y	Y ハワ	X	Y
75-2-1							-147770.585	- 52856.249
75-2-12	27.489	27.488	+ 11.150	+ 0	+ 25.125	+ 0	-147759.435	- 52831.124
75-2-13	18.207	18.206	+ 7.385	+ 1	+ 16.641	+ 0	-147752.049	- 52814.483
75-2-14	7.607	7.607	+ 3.086	+ 0	+ 6.953	+ 0	-147748.963	- 52807.530
75-2-15	18.617	18.616	+ 7.551	+ 0	+ 17.016	+ 0	-147741.412	- 52790.514
75-2-2	18.422	18.421	+ 7.472	+ 0	+ 16.837	+ 0	-147733.940	- 52773.677
コウケイ =	90.342	90.338	+ 36.644	+ 1	+ 82.572	+ 0	+ 36.645	+ 82.572

* * * センシヨウ ケイサン * * * (75-2-5) - (75-2-6) NO 2

ALH = 246- 5-47 COS= -0.405199 SIN= -0.914228 シェイ リツ = 1.0000000

チンメイ	カンソク キヨリ	シェイ キヨリ	D X	X ハワ	D Y	Y ハワ	X	Y
75-2-5							-147781.613	- 52772.668
75-2-16	7.972	7.972	- 3.230	+ 0	- 7.288	+ 0	-147784.843	- 52779.956
75-2-17	3.187	3.187	- 1.291	+ 0	- 2.914	+ 0	-147786.134	- 52782.870
75-2-18	15.062	15.062	- 6.103	- 1	- 13.770	+ 0	-147792.238	- 52796.640
75-2-6	18.216	18.216	- 7.381	+ 0	- 16.654	+ 0	-147799.619	- 52813.294
コウケイ =	44.437	44.437	- 18.005	- 1	- 40.626	+ 0	- 18.006	- 40.626

* * * センシヨウ ケイサン * * * (75-2-15) - (75-2-5) NO 3

ALH = 156- 3-46 COS= -0.913991 SIN= +0.405735 シェイ リツ = 0.9998409

チンメイ	カンソク キヨリ	シェイ キヨリ	D X	X ハワ	D Y	Y ハワ	X	Y
75-2-15							-147741.412	- 52790.514
75-2-23	21.882	21.879	- 19.997	+ 0	+ 8.877	+ 0	-147761.409	- 52781.637
75-2-5	22.109	22.105	- 20.204	+ 0	+ 8.969	+ 0	-147781.613	- 52772.668
コウケイ =	43.991	43.984	- 40.201	+ 0	+ 17.846	+ 0	- 40.201	+ 17.846

* * * センシヨウ ケイサン * * * (75-2-19) - (75-2-23) NO 4

ALH = 66- 7-32 COS= +0.404734 SIN= +0.914435 シェイ リツ = 0.9996572

チンメイ	カンソク キヨリ	シェイ キヨリ	D X	X ハワ	D Y	Y ハワ	X	Y
75-2-19							-147772.032	- 52805.638
75-2-20	7.619	7.616	+ 3.082	+ 0	+ 6.964	+ 0	-147768.950	- 52798.674

75-2-21	7.479	7.477	+	3.026	+	1	+	6.837	+	0	-147765.923	-	52791.837	
75-2-22	3.182	3.181	+	1.287	+	0	+	2.909	+	0	-147764.636	-	52788.928	
75-2-23	7.976	7.973	+	3.227	+	0	+	7.291	+	0	-147761.409	-	52781.637	
コウケイ =	26.256	26.247	+	10.622	+	1	+	24.001	+	0	+	10.623	+	24.001

N O 1				N O 2				N O 3			
テツメイ		X	Y	テツメイ		X	Y	テツメイ		X	Y
1	75-2-12	- 147759.435	- 52831.124	1	75-2-13	- 147752.049	- 52814.483	1	75-2-15	- 147741.412	- 52790.514
2	75-2-6	- 147799.619	- 52813.294	2	75-2-19	- 147772.032	- 52805.638	2	75-2-5	- 147781.613	- 52772.668
COS=- 0.914061 SIN=+ 0.405577				COS=- 0.914428 SIN=+ 0.404750				COS=- 0.913990 SIN=+ 0.405738			
A L= 156- 4-22 L = 43.962				A L= 156- 7-28 L = 21.853				A L= 156- 3-46 L = 43.984			

N O 4				N O 5				N O 6			
テツメイ		X	Y	テツメイ		X	Y	テツメイ		X	Y
1	75-2-18	- 147792.238	- 52796.640	1	75-2-19	- 147772.032	- 52805.638	1	75-2-14	- 147748.963	- 52807.530
2	75-2-19	- 147772.032	- 52805.638	2	75-2-23	- 147761.409	- 52781.637	2	75-2-20	- 147768.950	- 52798.674
COS=+ 0.913517 SIN=- 0.406801				COS=+ 0.404735 SIN=+ 0.914434				COS=- 0.914271 SIN=+ 0.405103			
A L= 335-59-45 L = 22.119				A L= 66- 7-32 L = 26.247				A L= 156- 6- 9 L = 21.861			

N O 7				N O 8			
テツメイ		X	Y	テツメイ		X	Y
1	75-2-16	- 147784.843	- 52779.956	1	75-2-17	- 147786.134	- 52782.870
2	75-2-22	- 147764.636	- 52788.928	2	75-2-21	- 147765.923	- 52791.837
COS=+ 0.913961 SIN=- 0.405803				COS=+ 0.914074 SIN=- 0.405547			
A L= 336- 3-31 L = 22.109				A L= 336- 4-29 L = 22.111			