


岡山県南広域都市計画 総社中央地区土地区画整理事業 換地図 BNo, 36

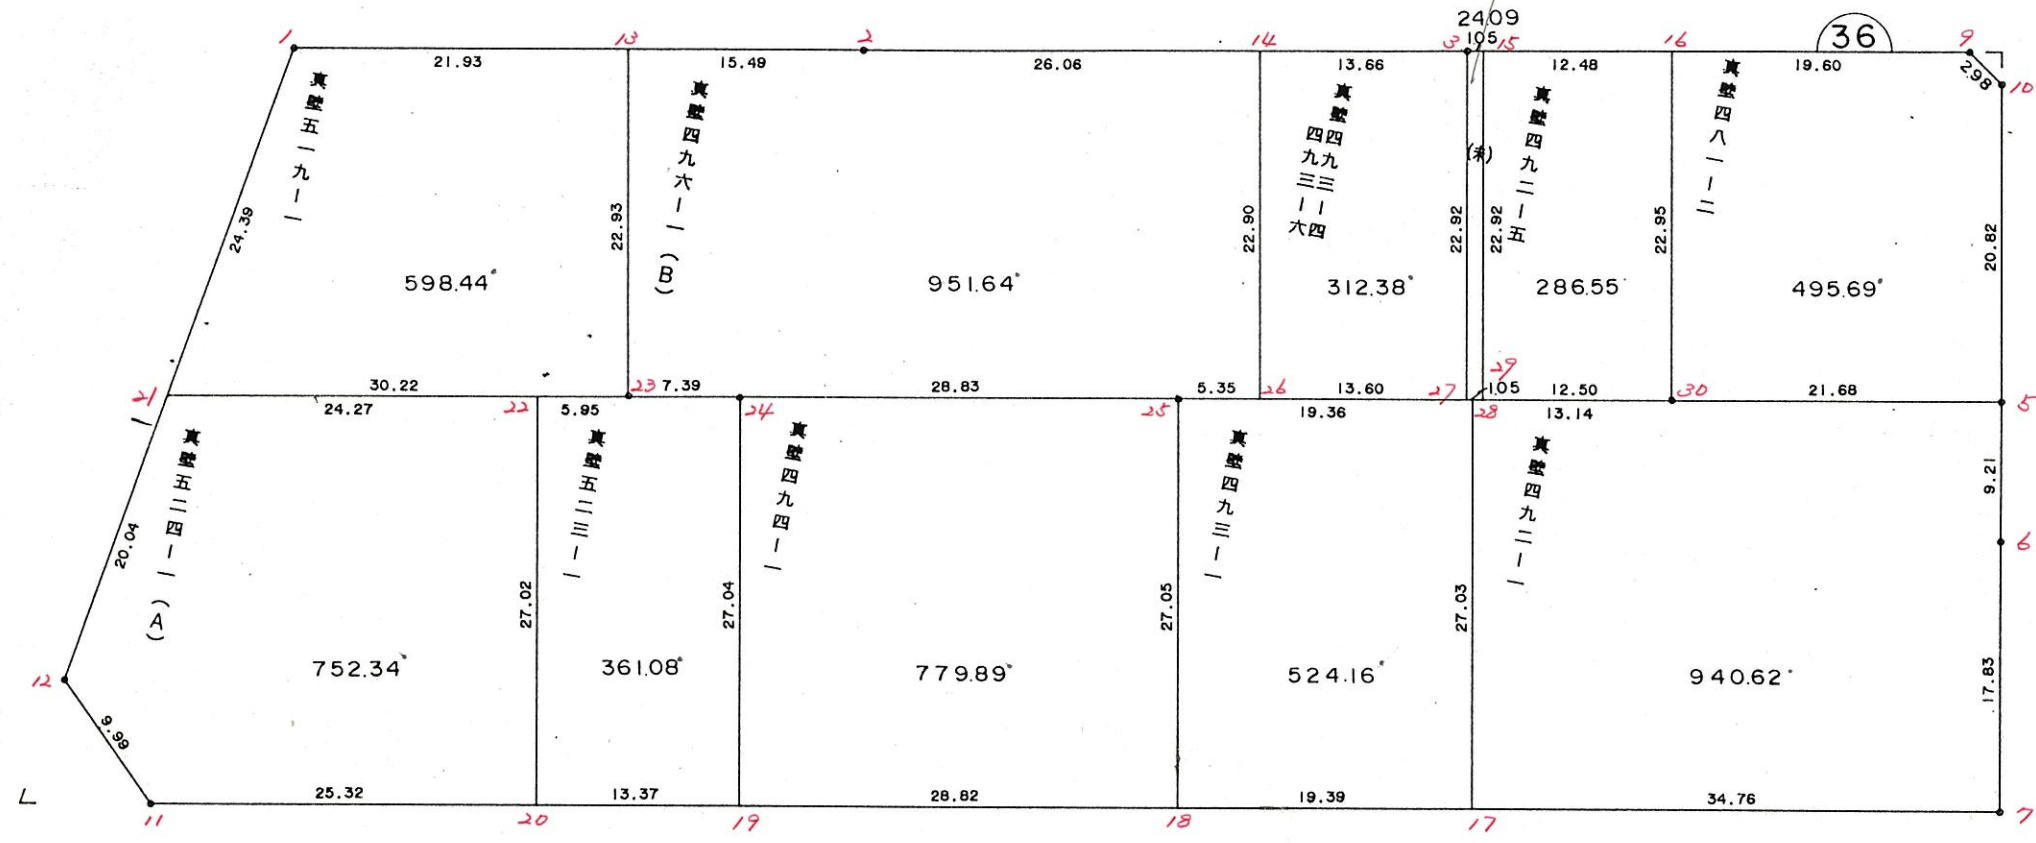

凡 例	
	換地位置
縮 尺	1:500



***** カクヒツ メンセキ シユウケイ ヒヨウ *****

カクヒツ . カクヒツ

カクヒツ メンセキ

入ミキリ メンセキ

36 BLOCK

6026.87

1 LOT

598.44

2 LOT

951.64

3 LOT

312.38

4 LOT

24.09

5 LOT

286.55

6 LOT

495.69

7 LOT

940.62

8 LOT

524.16

9 LOT

779.89

10 LOT

361.08

11 LOT

752.34

4 入ミキリ

2.22

8 入ミキリ

35.55

コウケイ =

6026.88

37.77

***** カクヒツ メンセキ ケイサン *****

36 BLOCK

テコメイ	X	Y	(X-X0)*(YN-1-Y0)	(XN-1-X0)*(Y-Y0)
X0.Y0	- 147800.000	- 53200.000		
36-1	- 147937.645	- 53410.110		
36-2	- 147922.515	- 53375.868	+ 25741.626650	+ 24207.350860
36-3	- 147906.371	- 53339.576	+ 18707.255028	+ 17100.153640
36-9	- 147892.901	- 53309.306	+ 12966.749976	+ 11626.988526
36-10	- 147893.988	- 53306.527	+ 10273.452328	+ 9896.464827
36-5	- 147913.031	- 53298.089	+ 12040.853337	+ 9219.188932
36-6	- 147921.464	- 53294.375	+ 11914.282296	+ 10667.300625
36-7	- 147937.765	- 53287.140	+ 13001.571875	+ 10584.372960
36-11	- 147987.122	- 53398.372	+ 16305.811080	+ 27328.718580
36-12	- 147981.976	- 53406.940	+ 36098.943072	+ 38723.026680
36-1	- 147937.645	- 53410.110	+ 28484.256300	+ 38234.977360
			+185534.801942	+197588.542990
	ハイ	メンセキ	= 12053.741048	
	メンセキ	=	6026.870524	

1 LOT

テコメイ	X	Y	(X-X0)*(YN-1-Y0)	(XN-1-X0)*(Y-Y0)
X0.Y0	- 147900.000	- 53300.000		
36-21	- 147961.981	- 53408.370		
36-1	- 147937.645	- 53410.110	+ 4079.588650	+ 6824.727910
36-13	- 147928.779	- 53390.045	+ 3168.855690	+ 3389.744025
36-23	- 147949.735	- 53380.734	+ 4478.388075	+ 2323.443786
36-21	- 147961.981	- 53408.370	+ 5003.974054	+ 5389.781950
			+ 16730.806469	+ 17927.697671
	ハイ	メンセキ	= 1196.891202	
	メンセキ	=	598.445601	

2 LOT

テコメイ	X	Y	(X-X0)*(YN-1-Y0)	(XN-1-X0)*(Y-Y0)
X0.Y0	- 147900.000	- 53300.000		
36-13	- 147928.779	- 53390.045		
36-2	- 147922.515	- 53375.868	+ 2027.363175	+ 2183.405172
36-14	- 147911.923	- 53352.058	+ 904.574164	+ 1172.085870
36-26	- 147932.844	- 53342.735	+ 1709.792952	+ 509.529405
36-25	- 147935.013	- 53347.634	+ 1496.280555	+ 1564.491096
36-24	- 147946.710	- 53373.988	+ 2224.984140	+ 2590.541844
36-23	- 147949.735	- 53380.734	+ 3679.793180	+ 3771.085140
36-13	- 147928.779	- 53390.045	+ 2323.443786	+ 4478.388075
			+ 14366.231952	+ 16269.526602
	ハイ	メンセキ	= 1903.294650	
	メンセキ	=	951.647325	

***** カクヒツ メンセキ ケイサン *****

3 LOT

テコメイ	X	Y	(X-X0)*(YN-1-Y0)	(XN-1-X0)*(Y-Y0)
X0.Y0	- 147900.000	- 53300.000		
36-14	- 147911.923	- 53352.058		
36-3	- 147906.371	- 53339.576	+ 331.661518	+ 471.864648
36-27	- 147927.336	- 53330.297	+ 1081.849536	+ 193.022187
36-26	- 147932.844	- 53342.735	+ 995.074668	+ 1168.203960
36-14	- 147911.923	- 53352.058	+ 509.529405	+ 1709.792952
			+ 2918.115127	+ 3542.883747
	ハイ	メンセキ	= 624.768620	
	メンセキ		= 312.384310	

4 LOT

テコメイ	X	Y	(X-X0)*(YN-1-Y0)	(XN-1-X0)*(Y-Y0)
X0.Y0	- 147900.000	- 53300.000		
36-3	- 147906.371	- 53339.576		
36-15	- 147905.944	- 53338.617	+ 235.239744	+ 246.028907
36-29	- 147926.910	- 53329.335	+ 1039.183470	+ 174.367240
36-27	- 147927.336	- 53330.297	+ 801.901560	+ 815.292270
36-3	- 147906.371	- 53339.576	+ 193.022187	+ 1081.849536
			+ 2269.346961	+ 2317.537953
	ハイ	メンセキ	= 48.190992	
	メンセキ		= 24.095496	

5 LOT

テコメイ	X	Y	(X-X0)*(YN-1-Y0)	(XN-1-X0)*(Y-Y0)
X0.Y0	- 147900.000	- 53300.000		
36-15	- 147905.944	- 53338.617		
36-16	- 147900.869	- 53327.213	+ 33.558173	+ 161.754072
36-30	- 147921.848	- 53317.905	+ 594.549624	+ 15.559445
36-29	- 147926.910	- 53329.335	+ 481.823550	+ 640.911080
36-15	- 147905.944	- 53338.617	+ 174.367240	+ 1039.183470
			+ 1284.298587	+ 1857.408067
	ハイ	メンセキ	= 573.109480	
	メンセキ		= 286.554740	

6 LOT

テコメイ	X	Y	(X-X0)*(YN-1-Y0)	(XN-1-X0)*(Y-Y0)
X0.Y0	- 147800.000	- 53200.000		
36-16	- 147900.869	- 53327.213		
36-9	- 147892.901	- 53309.306	+ 11818.214913	+ 11025.586914
36-10	- 147893.988	- 53306.527	+ 10273.452328	+ 9896.464827

***** カクヒツ メンセキ ケイサン *****

デジメイ	X	Y	(X-X0)*(YN-1-Y0)	(XN-1-X0)*(Y-Y0)
36-5	- 147913.031	- 53298.089	+ 12040.853337	+ 9219.188932
36-30	- 147921.848	- 53317.905	+ 11951.948472	+ 13326.920055
36-16	- 147900.869	- 53327.213	+ 11892.959445	+ 15500.649624
			+ 57977.428495	+ 58968.810352
		ハイ	= 991.381857	
		メンセキ	= 495.690928	

7 LOT

デジメイ	X	Y	(X-X0)*(YN-1-Y0)	(XN-1-X0)*(Y-Y0)
X0.Y0	- 147900.000	- 53200.000		
36-5	- 147913.031	- 53298.089		
36-6	- 147921.464	- 53294.375	+ 2105.382296	+ 1229.800625
36-7	- 147937.765	- 53287.140	+ 3564.071875	+ 1870.372960
36-17	- 147951.865	- 53318.916	+ 4519.516100	+ 4490.862740
36-28	- 147927.172	- 53329.927	+ 3231.185552	+ 6738.663855
36-30	- 147921.848	- 53317.905	+ 2838.645096	+ 3203.714660
36-5	- 147913.031	- 53298.089	+ 1536.420055	+ 2143.048472
			+ 17795.220974	+ 19676.463312
		ハイ	= 1881.242338	
		メンセキ	= 940.621169	

8 LOT

デジメイ	X	Y	(X-X0)*(YN-1-Y0)	(XN-1-X0)*(Y-Y0)
X0.Y0	- 147900.000	- 53300.000		
36-17	- 147951.865	- 53318.916		
36-18	- 147959.733	- 53336.647	+ 1129.909428	+ 1900.696655
36-25	- 147935.013	- 53347.634	+ 1283.121411	+ 2845.321722
36-28	- 147927.172	- 53329.927	+ 1294.311048	+ 1047.834051
36-17	- 147951.865	- 53318.916	+ 1552.163855	+ 513.985552
			+ 5259.505742	+ 6307.837980
		ハイ	= 1048.332238	
		メンセキ	= 524.166119	

9 LOT

デジメイ	X	Y	(X-X0)*(YN-1-Y0)	(XN-1-X0)*(Y-Y0)
X0.Y0	- 147900.000	- 53300.000		
36-18	- 147959.733	- 53336.647		
36-19	- 147971.426	- 53362.998	+ 2617.548622	+ 3763.059534
36-24	- 147946.710	- 53373.988	+ 2942.636580	+ 5284.666888
36-25	- 147935.013	- 53347.634	+ 2590.541844	+ 2224.984140
36-18	- 147959.733	- 53336.647	+ 2845.321722	+ 1283.121411
			+ 10996.048768	+ 12555.831973
		ハイ	= 1559.783205	
		メンセキ	= 779.891602	

***** カクヒツ メンセキ ケイサン *****

10 LOT

テコメイ	X	Y	(X-X0)*(YN-1-Y0)	(XN-1-X0)*(Y-Y0)
X0.Y0	- 147900.000	- 53300.000		
36-19	- 147971.426	- 53362.998		
36-20	- 147976.849	- 53375.220	+ 4841.333302	+ 5372.663720
36-22	- 147952.147	- 53386.178	+ 3922.497340	+ 6622.693122
36-23	- 147949.735	- 53380.734	+ 4286.062830	+ 4210.035898
36-24	- 147946.710	- 53373.988	+ 3771.085140	+ 3679.793180
36-19	- 147971.426	- 53362.998	+ 5284.666888	+ 2942.636580
			+ 22105.645500	+ 22827.822500
		ハイ メンセキ	= 722.177000	
		メンセキ	= 361.088500	

11 LOT

テコメイ	X	Y	(X-X0)*(YN-1-Y0)	(XN-1-X0)*(Y-Y0)
X0.Y0	- 147900.000	- 53300.000		
36-20	- 147976.849	- 53375.220		
36-11	- 147987.122	- 53398.372	+ 6553.316840	+ 7559.789828
36-12	- 147981.976	- 53406.940	+ 8064.143072	+ 9316.826680
36-21	- 147961.981	- 53408.370	+ 6628.248140	+ 8883.739120
36-22	- 147952.147	- 53386.178	+ 5651.170390	+ 5341.398618
36-20	- 147976.849	- 53375.220	+ 6622.693122	+ 3922.497340
			+ 33519.571564	+ 35024.251586
		ハイ メンセキ	= 1504.680022	
		メンセキ	= 752.340011	

4 スミキリ

テコメイ	X	Y	(X-X0)*(YN-1-Y0)	(XN-1-X0)*(Y-Y0)
X0.Y0	- 147800.000	- 53300.000		
36-4	- 147892.047	- 53307.387		
36-9	- 147892.901	- 53309.306	+ 686.259687	+ 856.589382
36-10	- 147893.988	- 53306.527	+ 874.652328	+ 606.364827
36-4	- 147892.047	- 53307.387	+ 600.790769	+ 694.289356
			+ 2161.702784	+ 2157.243565
		ハイ メンセキ	= 4.459219	
		メンセキ	= 2.229609	

8 スミキリ

テコメイ	X	Y	(X-X0)*(YN-1-Y0)	(XN-1-X0)*(Y-Y0)
X0.Y0	- 147900.000	- 53300.000		
36-8	- 147990.649	- 53406.320		
36-11	- 147987.122	- 53398.372	+ 9262.811040	+ 8917.323428

***** カクヒツ メンセキ ケイサン *****

テシメイ	X	Y	(X-X0)*(YN-1-Y0)	(XN-1-X0)*(Y-Y0)
36-12	- 147981.976	- 53406.940	+ 8064.143072	+ 9316.826680
36-8	- 147990.649	- 53406.320	+ 9694.004060	+ 8715.688320
			+ 27020.958172	+ 26949.838428
		ハ ^ニ イ メンセキ =	71.119744	
		メンセキ =	35.559872	

NO	1	2	3
シヨ"ユ"ン	テ"メイ B74	B74	B73
ALH.1	67-26-50	67-26-50	66- 3- 0
カソソク	テ"メイ B75	B75	B74
カソソクカク	52-49-15	44-31-20	98-52-25
キユウテ"ン	テ"メイ 36-23	36-24	36-25
ALH.2	120-16- 5	111-58-10	164-55-25
キヨリ	36.923	41.661	28.762
COS & SIN	- 0.504046 + 0.863677	- 0.374112 + 0.927383	- 0.965580 + 0.260107
X1 . Y1 =	-147931.124 - 53412.624	-147931.124 - 53412.624	-147907.241 - 53355.115
DX . DY =	- 18.611 + 31.890	- 15.586 + 38.636	- 27.772 + 7.481
X2 . Y2 =	-147949.735 - 53380.734	-147946.710 - 53373.988	-147935.013 - 53347.634

NO	4
シヨ"ユ"ン	テ"メイ B61
ALH.1	68- 0-52
カソソク	テ"メイ B62
カソソクカク	293- 1-40
キユウテ"ン	テ"メイ 36-30
ALH.2	1- 2-32
キヨリ	30.385
COS & SIN	+ 0.999835 + 0.018189
X1 . Y1 =	-147952.228 - 53318.458
DX . DY =	+ 30.380 + 0.553
X2 . Y2 =	-147921.848 - 53317.905

* * * センシ ヨウ ケイサン * * * (36-1) - (36-2) NO 1

ALH = 66- 9-41 COS= +0.404162 SIN= +0.914688 エレベーター リツ = 1.0000801

点名	かんソク 係り	エレベーター 係り	D X	X ハワ	D Y	Y ハワ	X	Y
36-1							-147937.645	- 53410.110
36-13	21.935	21.937	+	8.866	+	0	-147928.779	- 53390.045
36-2	15.498	15.499	+	6.264	+	0	-147922.515	- 53375.868
コウケイ =	37.433	37.436	+	15.130	+	0	+ 15.130	+ 34.242

* * * センシ ヨウ ケイサン * * * (36-2) - (36-3) NO 2

ALH = 66- 1- 8 COS= +0.406435 SIN= +0.913679 エレベーター リツ = 1.0001007

点名	かんソク 係り	エレベーター 係り	D X	X ハワ	D Y	Y ハワ	X	Y
36-2							-147922.515	- 53375.868
36-14	26.057	26.060	+	10.592	+	0	-147911.923	- 53352.058
36-3	13.660	13.661	+	5.552	+	0	-147906.371	- 53339.576
コウケイ =	39.717	39.721	+	16.144	+	0	+ 16.144	+ 36.292

* * * センシ ヨウ ケイサン * * * (36-3) - (36-9) NO 3

ALH = 66- 0-40 COS= +0.406559 SIN= +0.913624 エレベーター リツ = 0.9999095

点名	かんソク 係り	エレベーター 係り	D X	X ハワ	D Y	Y ハワ	X	Y
36-3							-147906.371	- 53339.576
36-15	1.050	1.050	+	0.427	+	0	-147905.944	- 53338.617
36-16	12.483	12.482	+	5.075	+	0	-147900.869	- 53327.213
36-9	19.602	19.600	+	7.969	-	1	-147892.901	- 53309.306
コウケイ =	33.135	33.132	+	13.471	-	1	+ 13.470	+ 30.270

* * * センシ ヨウ ケイサン * * * (36-7) - (36-11) NO 4

ALH = 246- 4-18 COS= -0.405594 SIN= -0.914053 エレベーター リツ = 0.9999918

点名	かんソク 係り	エレベーター 係り	D X	X ハワ	D Y	Y ハワ	X	Y
36-7							-147937.765	- 53287.140
36-17	34.764	34.764	-	14.100	+	0	-147951.865	- 53318.916
36-18	19.398	19.398	-	7.868	+	0	-147959.733	- 53336.647
36-19	28.830	28.829	-	11.693	+	0	-147971.426	- 53362.998
36-20	13.371	13.371	-	5.423	+	0	-147976.849	- 53375.220
36-11	25.329	25.329	-	10.273	+	0	-147987.122	- 53398.372
コウケイ =	121.692	121.691	-	49.357	+	0	- 49.357	- 111.232

* * * センシヨウ ケイサン * * * (36-12) - (36-1) N 0 5

ALH = 355-54-36 COS= +0.997453 SIN= -0.071323 シュウセイ リツ = 0.9999550

デジメイ	カンソク キヨリ	シュウセイ キヨリ	D X	X ハワ	D Y	Y ハワ	X	Y
36-12							-147981.976	- 53406.940
36-21	20.047	20.046	+ 19.995	+ 0	- 1.430	+ 0	-147961.981	- 53408.370
36-1	24.399	24.398	+ 24.336	+ 0	- 1.740	+ 0	-147937.645	- 53410.110
コウケイ =	44.446	44.444	+ 44.331	+ 0	- 3.170	+ 0	+ 44.331	- 3.170

* * * センシヨウ ケイサン * * * (36-21) - (36-23) N 0 6

ALH = 66- 6- 4 COS= +0.405124 SIN= +0.914262 シュウセイ リツ = 0.9999338

デジメイ	カンソク キヨリ	シュウセイ キヨリ	D X	X ハワ	D Y	Y ハワ	X	Y
36-21							-147961.981	- 53408.370
36-22	24.276	24.274	+ 9.834	+ 0	+ 22.193	- 1	-147952.147	- 53386.178
36-23	5.954	5.954	+ 2.412	+ 0	+ 5.444	+ 0	-147949.735	- 53380.734
コウケイ =	30.230	30.228	+ 12.246	+ 0	+ 27.637	- 1	+ 12.246	+ 27.636

* * * センシヨウ ケイサン * * * (36-25) - (36-30) N 0 7

ALH = 66- 6-53 COS= +0.404907 SIN= +0.914358 シュウセイ リツ = 0.9996311

デジメイ	カンソク キヨリ	シュウセイ キヨリ	D X	X ハワ	D Y	Y ハワ	X	Y
36-25							-147935.013	- 53347.634
36-26	5.360	5.358	+ 2.169	+ 0	+ 4.899	+ 0	-147932.844	- 53342.735
36-27	13.608	13.603	+ 5.508	+ 0	+ 12.438	+ 0	-147927.336	- 53330.297
36-28	0.405	0.405	+ 0.164	+ 0	+ 0.370	+ 0	-147927.172	- 53329.927
36-29	0.647	0.647	+ 0.262	+ 0	+ 0.592	+ 0	-147926.910	- 53329.335
36-30	12.506	12.501	+ 5.062	+ 0	+ 11.430	+ 0	-147921.848	- 53317.905
コウケイ =	32.526	32.514	+ 13.165	+ 0	+ 29.729	+ 0	+ 13.165	+ 29.729

N O 1				N O 2				N O 3			
デジメイ		X	Y	デジメイ		X	Y	デジメイ		X	Y
1	36-21	- 147961.981	- 53408.370	1	36-23	- 147949.735	- 53380.734	1	36-24	- 147946.710	- 53373.988
2	36-23	- 147949.735	- 53380.734	2	36-24	- 147946.710	- 53373.988	2	36-25	- 147935.013	- 53347.634
COS=+ 0.405125 SIN=+ 0.914261				COS=+ 0.409161 SIN=+ 0.912462				COS=+ 0.405678 SIN=+ 0.914016			
A L= 66- 6- 4 L = 30.228				A L= 65-50-52 L = 7.393				A L= 66- 3-59 L = 28.833			

N O 4				N O 5				N O 6			
デジメイ		X	Y	デジメイ		X	Y	デジメイ		X	Y
1	36-25	- 147935.013	- 53347.634	1	36-30	- 147921.848	- 53317.905	1	36-13	- 147928.779	- 53390.045
2	36-30	- 147921.848	- 53317.905	2	36-5	- 147913.031	- 53298.089	2	36-23	- 147949.735	- 53380.734
COS=+ 0.404908 SIN=+ 0.914357				COS=+ 0.406519 SIN=+ 0.913642				COS=- 0.913857 SIN=+ 0.406037			
A L= 66- 6-53 L = 32.514				A L= 66- 0-49 L = 21.689				A L= 156- 2-38 L = 22.931			

N O 7				N O 8				N O 9			
デジメイ		X	Y	デジメイ		X	Y	デジメイ		X	Y
1	36-14	- 147911.923	- 53352.058	1	36-3	- 147906.371	- 53339.576	1	36-15	- 147905.944	- 53338.617
2	36-26	- 147932.844	- 53342.735	2	36-27	- 147927.336	- 53330.297	2	36-29	- 147926.910	- 53329.335
COS=- 0.913410 SIN=+ 0.407042				COS=- 0.914438 SIN=+ 0.404726				COS=- 0.914397 SIN=+ 0.404819			
A L= 155-58-51 L = 22.904				A L= 156- 7-34 L = 22.927				A L= 156- 7-13 L = 22.929			

N O 10				N O 11				N O 12			
デジメイ		X	Y	デジメイ		X	Y	デジメイ		X	Y
1	36-16	- 147900.869	- 53327.213	1	36-17	- 147951.865	- 53318.916	1	36-18	- 147959.733	- 53336.647
2	36-30	- 147921.848	- 53317.905	2	36-28	- 147927.172	- 53329.927	2	36-25	- 147935.013	- 53347.634
COS=- 0.914070 SIN=+ 0.405556				COS=+ 0.913312 SIN=- 0.407260				COS=+ 0.913807 SIN=- 0.406149			
A L= 156- 4-26 L = 22.951				A L= 335-58- 2 L = 27.037				A L= 336- 2-13 L = 27.052			

N O 13				N O 14			
デジメイ		X	Y	デジメイ		X	Y
1	36-19	- 147971.426	- 53362.998	1	36-20	- 147976.849	- 53375.220
2	36-24	- 147946.710	- 53373.988	2	36-22	- 147952.147	- 53386.178
COS=+ 0.913741 SIN=- 0.406296				COS=+ 0.914095 SIN=- 0.405500			
A L= 336- 1-39 L = 27.049				A L= 336- 4-39 L = 27.023			