
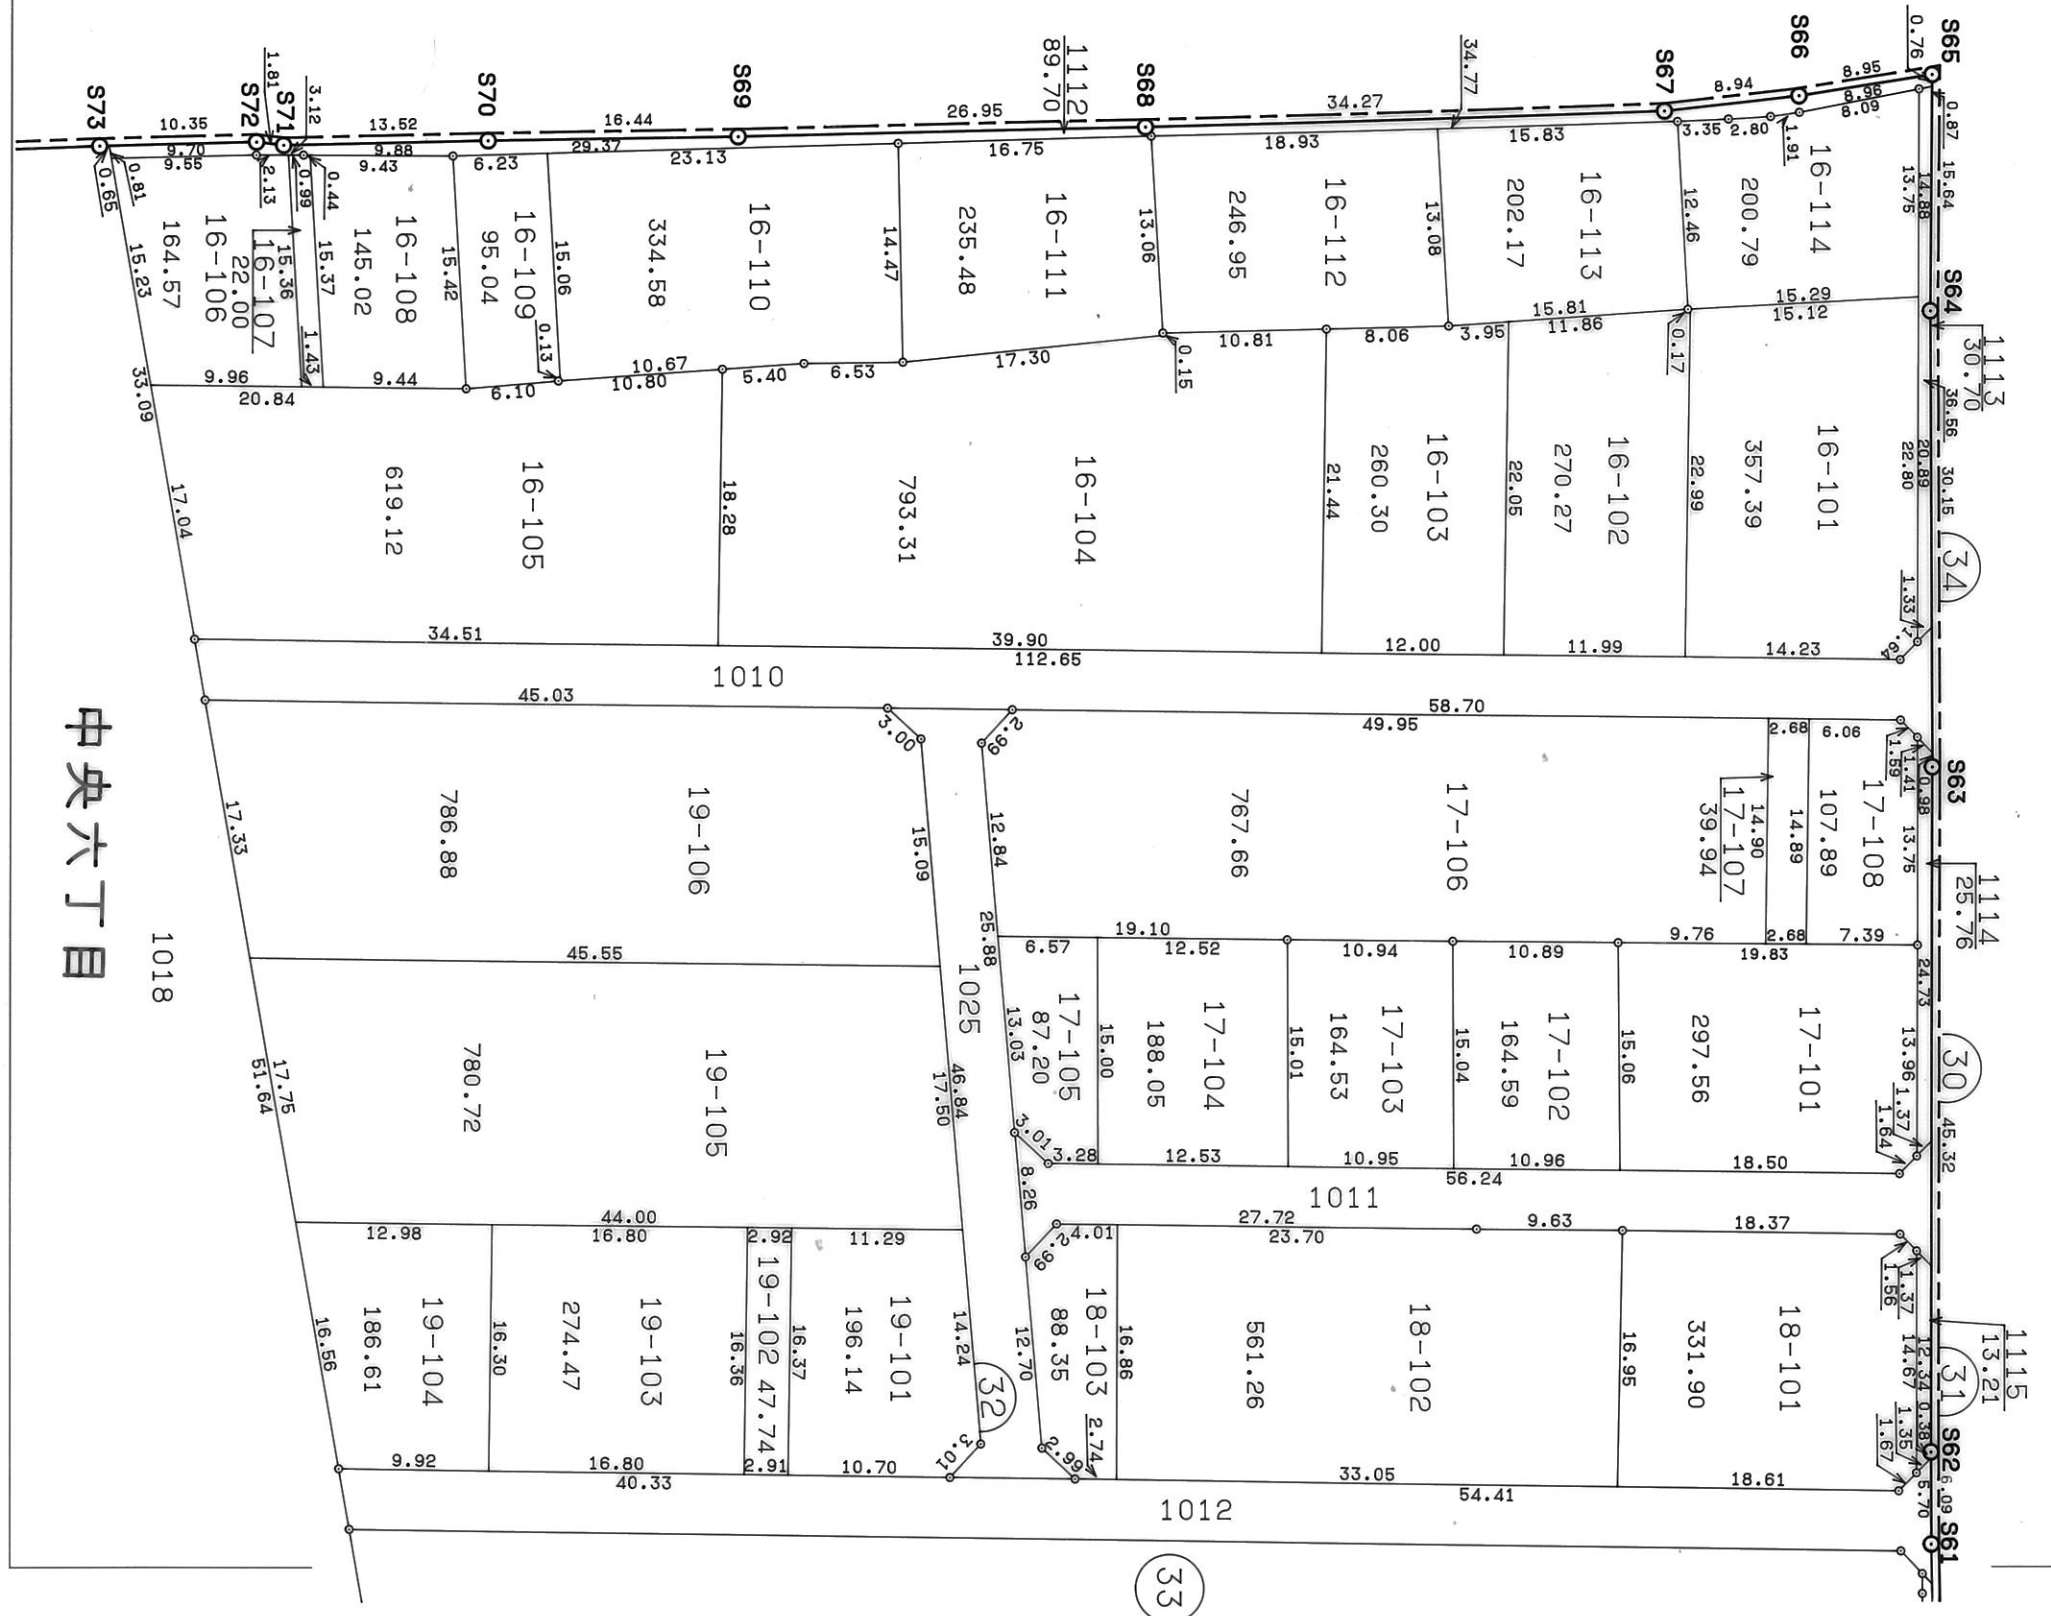



岡山県南広域都市計画 総社中央地区土地区画整理事業 換地図 B No. 30,31,32,34

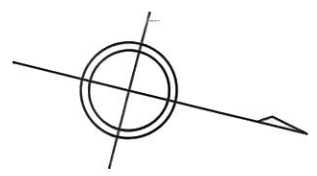

凡例	
	換地位置
縮尺	1:500

中央六丁目

33

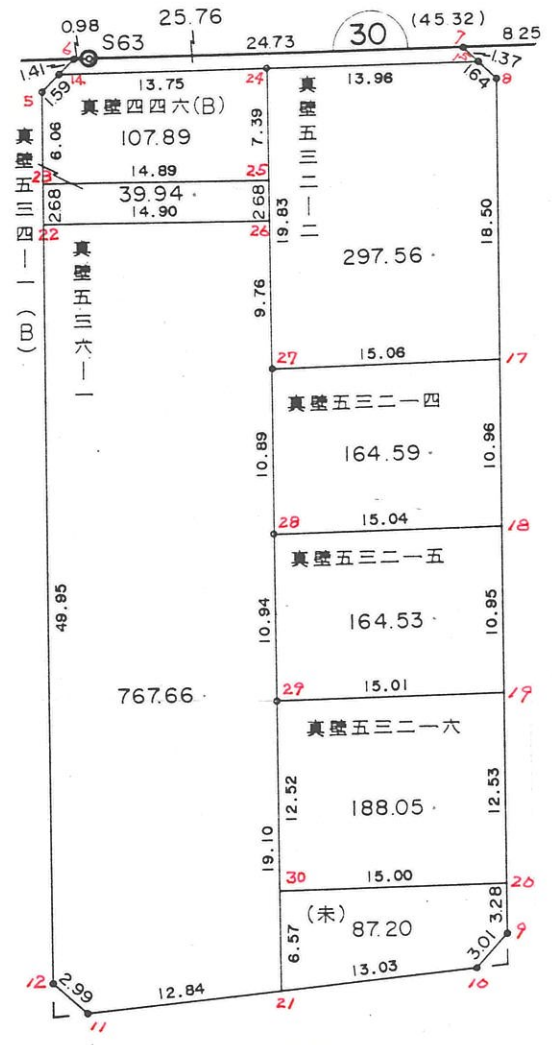

* * * * * カクヒツ メンセキ シユウケイ ヒヨウ * * * * *

カ^レイク . カクヒツ

カクヒツ メンセキ

入ミキリ メンセキ

30 BLOCK

1843.20

1 LOT

107.89

2 LOT

297.56

3 LOT

164.59

4 LOT

164.53

5 LOT

188.05

6 LOT

87.20

7 LOT

767.66

8 LOT

39.94

入ロ

25.76

3 入ミキリ

2.06

4 入ミキリ

2.47

コ^レウケイ =

1843.18

4.53

***** カクヒツ メンセキ ケイサン *****

30 BLOCK

テコメイ	X	Y	(X-X0)*(YN-1-Y0)	(XN-1-X0)*(Y-Y0)
X0.Y0	- 147900.000	- 53500.000		
30-5	- 147934.498	- 53551.107		
30-14	- 147933.128	- 53550.283	+ 1693.072696	+ 1734.662934
30-6	- 147931.930	- 53549.535	+ 1605.536190	+ 1640.995480
S63	- 147931.685	- 53548.579	+ 1569.516475	+ 1551.127470
30-7	- 147925.726	- 53524.570	+ 1249.743354	+ 778.500450
30-15	- 147926.430	- 53523.387	+ 649.385100	+ 601.653962
30-8	- 147927.273	- 53521.978	+ 637.833651	+ 580.878540
30-9	- 147982.019	- 53509.062	+ 1802.613582	+ 247.147926
30-10	- 147984.662	- 53510.516	+ 767.207044	+ 862.511804
30-11	- 147993.067	- 53534.995	+ 978.692572	+ 2962.746690
30-12	- 147991.628	- 53537.622	+ 3206.521860	+ 3501.366674
30-5	- 147934.498	- 53551.107	+ 1297.883756	+ 4682.832196
			+ 15458.006280	+ 19144.424126
	ハイ	メンセキ	= 3686.417846	
	メンセキ	=	1843.208923	

1 LOT

テコメイ	X	Y	(X-X0)*(YN-1-Y0)	(XN-1-X0)*(Y-Y0)
X0.Y0	- 147900.000	- 53500.000		
30-23	- 147940.401	- 53549.714		
30-5	- 147934.498	- 53551.107	+ 1715.033572	+ 2064.773907
30-14	- 147933.128	- 53550.283	+ 1693.072696	+ 1734.662934
30-24	- 147929.777	- 53536.944	+ 1497.276891	+ 1223.880832
30-25	- 147936.964	- 53535.219	+ 1365.598016	+ 1048.716163
30-23	- 147940.401	- 53549.714	+ 1422.882819	+ 1837.628296
			+ 7693.863994	+ 7909.662132
	ハイ	メンセキ	= 215.798138	
	メンセキ	=	107.899069	

2 LOT

テコメイ	X	Y	(X-X0)*(YN-1-Y0)	(XN-1-X0)*(Y-Y0)
X0.Y0	- 147900.000	- 53500.000		
30-15	- 147926.430	- 53523.387		
30-8	- 147927.273	- 53521.978	+ 637.833651	+ 580.878540
30-17	- 147945.285	- 53517.729	+ 995.273730	+ 483.523017
30-27	- 147949.061	- 53532.316	+ 869.802469	+ 1463.430060
30-24	- 147929.777	- 53536.944	+ 962.273532	+ 1812.509584
30-15	- 147926.430	- 53523.387	+ 976.429920	+ 696.394699
			+ 4441.613302	+ 5036.735900
	ハイ	メンセキ	= 595.122598	
	メンセキ	=	297.561299	

***** カクヒツ メンセキ ケイサン *****

3 LOT

テコメイ	X	Y	(X-X0)*(YN-1-Y0)	(XN-1-X0)*(Y-Y0)
X0.Y0	- 147900.000	- 53500.000		
30-17	- 147945.285	- 53517.729		
30-18	- 147955.958	- 53515.210	+ 992.079382	+ 688.784850
30-28	- 147959.664	- 53529.795	+ 907.489440	+ 1667.268610
30-27	- 147949.061	- 53532.316	+ 1461.772495	+ 1928.101824
30-17	- 147945.285	- 53517.729	+ 1463.430060	+ 869.802469
			+ 4824.771377	+ 5153.957753
	ハイ	メンセキ	= 329.186376	
	メンセキ		= 164.593188	

4 LOT

テコメイ	X	Y	(X-X0)*(YN-1-Y0)	(XN-1-X0)*(Y-Y0)
X0.Y0	- 147900.000	- 53500.000		
30-18	- 147955.958	- 53515.210		
30-19	- 147966.615	- 53512.696	+ 1013.214150	+ 710.442768
30-29	- 147970.308	- 53527.250	+ 892.630368	+ 1815.258750
30-28	- 147959.664	- 53529.795	+ 1625.844000	+ 2094.826860
30-18	- 147955.958	- 53515.210	+ 1667.268610	+ 907.489440
			+ 5198.957128	+ 5528.017818
	ハイ	メンセキ	= 329.060690	
	メンセキ		= 164.530345	

5 LOT

テコメイ	X	Y	(X-X0)*(YN-1-Y0)	(XN-1-X0)*(Y-Y0)
X0.Y0	- 147900.000	- 53500.000		
30-19	- 147966.615	- 53512.696		
30-20	- 147978.819	- 53509.817	+ 1000.686024	+ 653.959455
30-30	- 147982.494	- 53524.362	+ 809.843598	+ 1920.188478
30-29	- 147970.308	- 53527.250	+ 1712.843496	+ 2247.961500
30-19	- 147966.615	- 53512.696	+ 1815.258750	+ 892.630368
			+ 5338.631868	+ 5714.739801
	ハイ	メンセキ	= 376.107933	
	メンセキ		= 188.053966	

6 LOT

テコメイ	X	Y	(X-X0)*(YN-1-Y0)	(XN-1-X0)*(Y-Y0)
X0.Y0	- 147900.000	- 53500.000		
30-20	- 147978.819	- 53509.817		
30-9	- 147982.019	- 53509.062	+ 805.180523	+ 714.257778
30-10	- 147984.662	- 53510.516	+ 767.207044	+ 862.511804

***** カクヒツ メンセキ ケイサン *****

テコメイ	X	Y	(X-X0)*(YN-1-Y0)	(XN-1-X0)*(Y-Y0)
30-21	- 147988.895	- 53522.845	+ 934.819820	+ 1934.103390
30-30	- 147982.494	- 53524.362	+ 1884.575430	+ 2165.659990
30-20	- 147978.819	- 53509.817	+ 1920.188478	+ 809.843598
			+ 6311.971295	+ 6486.376560
		ハイメンセキ	= 174.405265	
		メンセキ	= 87.202632	

7 LOT

テコメイ	X	Y	(X-X0)*(YN-1-Y0)	(XN-1-X0)*(Y-Y0)
X0.Y0	- 147900.000	- 53500.000		
30-21	- 147988.895	- 53522.845		
30-11	- 147993.067	- 53534.995	+ 2126.115615	+ 3110.880525
30-12	- 147991.628	- 53537.622	+ 3206.521860	+ 3501.366674
30-22	- 147943.010	- 53549.098	+ 1618.122220	+ 4498.751544
30-26	- 147939.570	- 53534.594	+ 1942.807860	+ 1487.887940
30-27	- 147949.061	- 53532.316	+ 1697.216234	+ 1278.744120
30-28	- 147959.664	- 53529.795	+ 1928.101824	+ 1461.772495
30-29	- 147970.308	- 53527.250	+ 2094.826860	+ 1625.844000
30-21	- 147988.895	- 53522.845	+ 2422.388750	+ 1606.186260
			+ 17036.101223	+ 18571.433558
		ハイメンセキ	= 1535.332335	
		メンセキ	= 767.666167	

8 LOT

テコメイ	X	Y	(X-X0)*(YN-1-Y0)	(XN-1-X0)*(Y-Y0)
X0.Y0	- 147900.000	- 53500.000		
30-22	- 147943.010	- 53549.098		
30-23	- 147940.401	- 53549.714	+ 1983.608298	+ 2138.199140
30-25	- 147936.964	- 53535.219	+ 1837.628296	+ 1422.882819
30-26	- 147939.570	- 53534.594	+ 1393.615830	+ 1278.732616
30-22	- 147943.010	- 53549.098	+ 1487.887940	+ 1942.807860
			+ 6702.740364	+ 6782.622435
		ハイメンセキ	= 79.882071	
		メンセキ	= 39.941035	

スロ

テコメイ	X	Y	(X-X0)*(YN-1-Y0)	(XN-1-X0)*(Y-Y0)
X0.Y0	- 147900.000	- 53500.000		
30-14	- 147933.128	- 53550.283		
30-6	- 147931.930	- 53549.535	+ 1605.536190	+ 1640.995480
S63	- 147931.685	- 53548.579	+ 1569.516475	+ 1551.127470
30-7	- 147925.726	- 53524.570	+ 1249.743354	+ 778.500450

***** カクヒツ メンセキ ケイサン *****

テコメイ	X	Y	(X-X0)*(YN-1-Y0)	(XN-1-X0)*(Y-Y0)
30-15	- 147926.430	- 53523.387	+ 649.385100	+ 601.653962
30-24	- 147929.777	- 53536.944	+ 696.394699	+ 976.429920
30-14	- 147933.128	- 53550.283	+ 1223.880832	+ 1497.276891
			+ 6994.456650	+ 7045.984173
		ハイ	= 51.527523	
		メンセキ	= 25.763761	

3 スミキリ

テコメイ	X	Y	(X-X0)*(YN-1-Y0)	(XN-1-X0)*(Y-Y0)
X0.Y0	- 147900.000	- 53500.000		
30-3	- 147984.002	- 53508.594		
30-9	- 147982.019	- 53509.062	+ 704.871286	+ 761.226124
30-10	- 147984.662	- 53510.516	+ 767.207044	+ 862.511804
30-3	- 147984.002	- 53508.594	+ 883.365032	+ 727.585228
			+ 2355.443362	+ 2351.323156
		ハイ	= 4.120206	
		メンセキ	= 2.060103	

4 スミキリ

テコメイ	X	Y	(X-X0)*(YN-1-Y0)	(XN-1-X0)*(Y-Y0)
X0.Y0	- 147900.000	- 53500.000		
30-4	- 147993.793	- 53537.111		
30-11	- 147993.067	- 53534.995	+ 3453.809437	+ 3282.286035
30-12	- 147991.628	- 53537.622	+ 3206.521860	+ 3501.366674
30-4	- 147993.793	- 53537.111	+ 3528.680246	+ 3400.406708
			+ 10189.011543	+ 10184.059417
		ハイ	= 4.952126	
		メンセキ	= 2.476063	

* * * * * ツキタシ ケイサシ * * * * *

NO		1	2	3
シシ ¹ ツ	テンメイ	B244	B244	B244
		ALH.1 166-44-52	166-44-52	166-44-52
カンソク	テンメイ	B245	B245	B245
		カンソクカク 237-37-35	267-34-50	298-48-50
キウテン	テンメイ	30-27	30-28	30-29
		ALH.2 44-22-27	74-19-42	105-33-42
キヨリ		21.809	18.459	21.091
COS & SIN		+ 0.714788 + 0.699341	+ 0.270124 + 0.962825	- 0.268275 + 0.963342
X1 . Y1 =		-147964.650 - 53547.568	-147964.650 - 53547.568	-147964.650 - 53547.568
DX . DY =		+ 15.589 + 15.252	+ 4.986 + 17.773	- 5.658 + 20.318
X2 . Y2 =		-147949.061 - 53532.316	-147959.664 - 53529.795	-147970.308 - 53527.250

* * * センシヨウ ケイサン * * * (30-8) - (30-9) NO 1

ALH = 166-43-31 COS= -0.973280 SIN= +0.229620 シュウセイ リツ = 0.9997512

デジメイ	カンソク キヨリ	シュウセイ キヨリ	D X	X ハイ	D Y	Y ハイ	X	Y
30-8							-147927.273	- 53521.978
30-17	18.511	18.506	- 18.012	+ 0	+ 4.249	+ 0	-147945.285	- 53517.729
30-18	10.968	10.966	- 10.673	+ 0	+ 2.518	+ 1	-147955.958	- 53515.210
30-19	10.953	10.950	- 10.657	+ 0	+ 2.514	+ 0	-147966.615	- 53512.696
30-20	12.542	12.539	- 12.204	+ 0	+ 2.879	+ 0	-147978.819	- 53509.817
30-9	3.289	3.288	- 3.200	+ 0	+ 0.755	+ 0	-147982.019	- 53509.062
コウケイ =	56.263	56.249	- 54.746	+ 0	+ 12.915	+ 1	- 54.746	+ 12.916

* * * センシヨウ ケイサン * * * (30-10) - (30-11) NO 2

ALH = 251- 3- 2 COS= -0.324734 SIN= -0.945805 シュウセイ リツ = 0.9998841

デジメイ	カンソク キヨリ	シュウセイ キヨリ	D X	X ハイ	D Y	Y ハイ	X	Y
30-10							-147984.662	- 53510.516
30-21	13.038	13.036	- 4.233	+ 0	- 12.330	+ 1	-147988.895	- 53522.845
30-11	12.847	12.846	- 4.172	+ 0	- 12.150	+ 0	-147993.067	- 53534.995
コウケイ =	25.885	25.882	- 8.405	+ 0	- 24.480	+ 1	- 8.405	- 24.479

* * * センシヨウ ケイサン * * * (30-12) - (30-5) NO 3

ALH = 346-43- 8 COS= +0.973255 SIN= -0.229729 シュウセイ リツ = 0.9996764

デジメイ	カンソク キヨリ	シュウセイ キヨリ	D X	X ハイ	D Y	Y ハイ	X	Y
30-12							-147991.628	- 53537.622
30-22	49.971	49.955	+ 48.619	- 1	- 11.476	+ 0	-147943.010	- 53549.098
30-23	2.682	2.681	+ 2.609	+ 0	- 0.616	+ 0	-147940.401	- 53549.714
30-5	6.067	6.065	+ 5.903	+ 0	- 1.393	+ 0	-147934.498	- 53551.107
コウケイ =	58.720	58.701	+ 57.131	- 1	- 13.485	+ 0	+ 57.130	- 13.485

* * * センシヨウ ケイサン * * * (30-24) - (30-27) NO 4

ALH = 166-30-17 COS= -0.972389 SIN= +0.233365 シュウセイ リツ = 0.9997983

デジメイ	カンソク キヨリ	シュウセイ キヨリ	D X	X ハイ	D Y	Y ハイ	X	Y
30-24							-147929.777	- 53536.944
30-25	7.392	7.391	- 7.187	+ 0	+ 1.725	+ 0	-147936.964	- 53535.219
30-26	2.682	2.681	- 2.607	+ 1	+ 0.626	- 1	-147939.570	- 53534.594

30-27 9.762 9.760 - 9.491 + 0 + 2.278 + 0 -147949.061 - 53532.316

コウケイ = 19.836 19.832 - 19.285 + 1 + 4.629 - 1 - 19.284 + 4.628

* * * センシヨウ ケイサン * * * (30-29) - (30-21) N 0 5

ALH = 166-40- 2 COS= -0.973047 SIN= +0.230606 シュウテイ リツ = 0.9997383

テンメイ	カンソク キヨリ	シュウテイ キヨリ	D X	X ハイ	D Y	Y ハイ	X	Y
30-29							-147970.308	- 53527.250
30-30	12.527	12.524	- 12.186 + 0	+ 2.888 + 0			-147982.494	- 53524.362
30-21	6.580	6.578	- 6.401 + 0	+ 1.517 + 0			-147988.895	- 53522.845
コウケイ =	19.107	19.102	- 18.587 + 0	+ 4.405 + 0			- 18.587 +	4.405

N O 1	X	Y	N O 2	X	Y	N O 3	X	Y			
1	30-24	- 147929.777	- 53536.944	1	30-27	- 147949.061	- 53532.316	1	30-28	- 147959.664	- 53529.795
2	30-27	- 147949.061	- 53532.316	2	30-28	- 147959.664	- 53529.795	2	30-29	- 147970.308	- 53527.250
COS=- 0.972389 SIN=+ 0.233365			COS=- 0.972879 SIN=+ 0.231315			COS=- 0.972585 SIN=+ 0.232547					
A L= 166-30-17 L = 19.832			A L= 166-37-32 L = 10.899			A L= 166-33-11 L = 10.944					

N O 4	X	Y	N O 5	X	Y	N O 6	X	Y			
1	30-29	- 147970.308	- 53527.250	1	30-17	- 147945.285	- 53517.729	1	30-18	- 147955.958	- 53515.210
2	30-21	- 147988.895	- 53522.845	2	30-27	- 147949.061	- 53532.316	2	30-28	- 147959.664	- 53529.795
COS=- 0.973047 SIN=+ 0.230606			COS=- 0.250601 SIN=- 0.968091			COS=- 0.246271 SIN=- 0.969201					
A L= 166-40- 2 L = 19.102			A L= 255-29-13 L = 15.068			A L= 255-44-35 L = 15.048					

N O 7	X	Y	N O 8	X	Y	N O 9	X	Y			
1	30-19	- 147966.615	- 53512.696	1	30-20	- 147978.819	- 53509.817	1	30-22	- 147943.010	- 53549.098
2	30-29	- 147970.308	- 53527.250	2	30-30	- 147982.494	- 53524.362	2	30-26	- 147939.570	- 53534.594
COS=- 0.245950 SIN=- 0.969282			COS=- 0.244966 SIN=- 0.969532			COS=+ 0.230774 SIN=+ 0.973007					
A L= 255-45-43 L = 15.015			A L= 255-49-13 L = 15.002			A L= 76-39-26 L = 14.906					

N O 10	X	Y	
1	30-23	- 147940.401	- 53549.714
2	30-25	- 147936.964	- 53535.219
COS=+ 0.230719 SIN=+ 0.973020			
A L= 76-39-38 L = 14.897			