
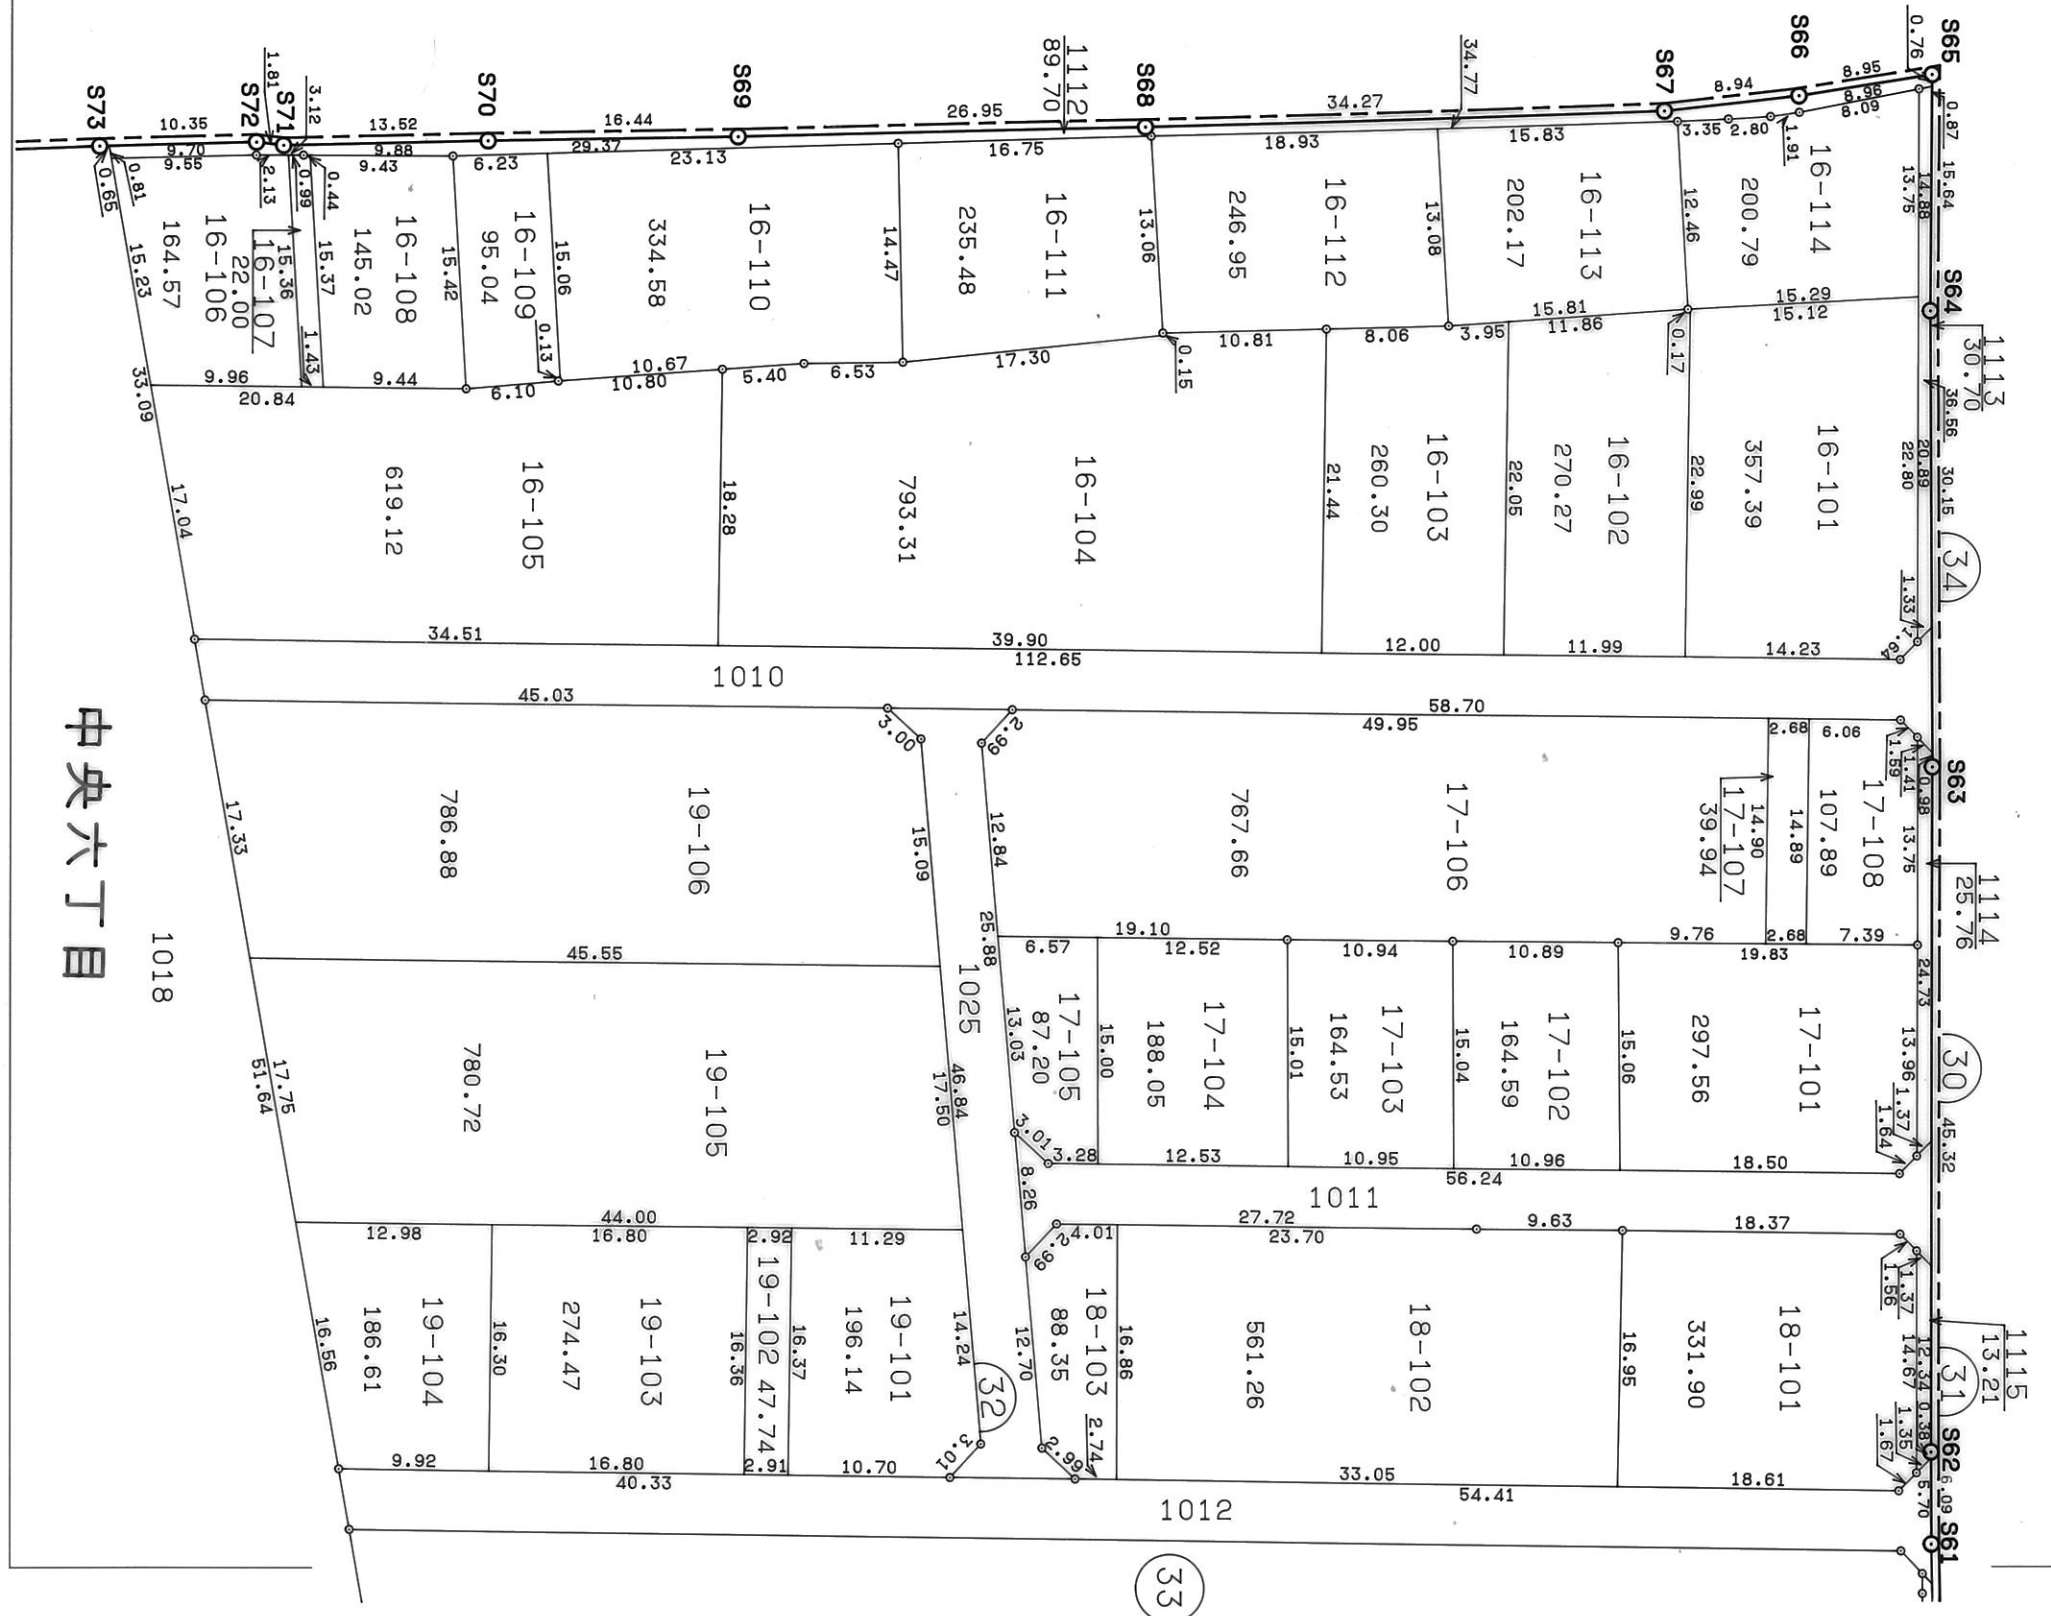



岡山県南広域都市計画 総社中央地区土地区画整理事業 換地図 B No. 30,31,32,34

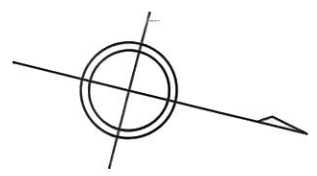

凡例	
	換地位置
縮尺	1:500

中央六丁目

33

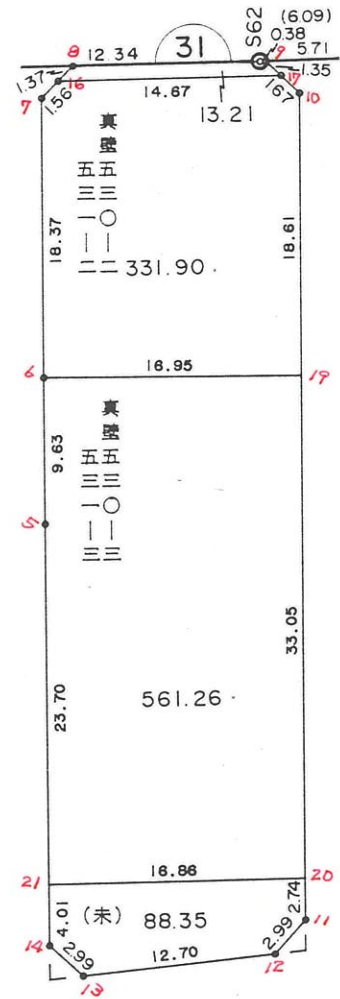

***** カクヒツ メンセキ ケイサン *****

31 BLOCK

テコメイ	X	Y	(X-X0)*(YN-1-Y0)	(XN-1-X0)*(Y-Y0)
X0.Y0	- 147900.000	- 53400.000		
31-7	- 147926.258	- 53518.107		
31-16	- 147924.918	- 53517.293	+ 2942.990226	+ 3079.879594
31-8	- 147923.741	- 53516.576	+ 2784.653113	+ 2904.840768
S62	- 147920.767	- 53504.590	+ 2420.933792	+ 2483.071190
31-9	- 147920.672	- 53504.213	+ 2162.084480	+ 2164.191371
31-17	- 147921.372	- 53503.050	+ 2227.240236	+ 2130.249600
31-10	- 147922.237	- 53501.616	+ 2291.522850	+ 2171.737152
31-11	- 147975.225	- 53489.238	+ 7644.063600	+ 1984.385406
31-12	- 147977.841	- 53490.686	+ 6946.375158	+ 6821.854350
31-13	- 147981.969	- 53502.704	+ 7433.440734	+ 7994.582064
31-14	- 147980.505	- 53505.311	+ 8268.185520	+ 8632.237359
31-5	- 147953.528	- 53511.687	+ 5637.087208	+ 8991.361935
31-6	- 147944.149	- 53513.907	+ 4930.869363	+ 6097.213896
31-7	- 147926.258	- 53518.107	+ 2990.970006	+ 5214.305943
			+ 58680.416286	+ 60669.910628
	ハイ	メンセキ	= 1989.494342	
	メンセキ		= 994.747171	

1 LOT

テコメイ	X	Y	(X-X0)*(YN-1-Y0)	(XN-1-X0)*(Y-Y0)
X0.Y0	- 147900.000	- 53400.000		
31-17	- 147921.372	- 53503.050		
31-10	- 147922.237	- 53501.616	+ 2291.522850	+ 2171.737152
31-19	- 147940.368	- 53497.381	+ 4102.034688	+ 2165.461297
31-6	- 147944.149	- 53513.907	+ 4299.273769	+ 4598.197776
31-7	- 147926.258	- 53518.107	+ 2990.970006	+ 5214.305943
31-16	- 147924.918	- 53517.293	+ 2942.990226	+ 3079.879594
31-17	- 147921.372	- 53503.050	+ 2506.785996	+ 2567.799900
			+ 19133.577535	+ 19797.381662
	ハイ	メンセキ	= 663.804127	
	メンセキ		= 331.902063	

2 LOT

テコメイ	X	Y	(X-X0)*(YN-1-Y0)	(XN-1-X0)*(Y-Y0)
X0.Y0	- 147900.000	- 53400.000		
31-19	- 147940.368	- 53497.381		
31-20	- 147972.555	- 53489.862	+ 7065.478455	+ 3627.549216
31-21	- 147976.596	- 53506.235	+ 6883.069752	+ 7707.880425
31-5	- 147953.528	- 53511.687	+ 5686.547080	+ 8554.777452
31-6	- 147944.149	- 53513.907	+ 4930.869363	+ 6097.213896
31-19	- 147940.368	- 53497.381	+ 4598.197776	+ 4299.273769

***** カクヒツ メンセキ ケイサン *****

テコメイ	X	Y	(X-X0)*(YN-1-Y0)	(XN-1-X0)*(Y-Y0)
			+ 29164.162426	+ 30286.694758
		ハイメンセキ	= 1122.532332	
		メンセキ	= 561.266166	

3 LOT

テコメイ	X	Y	(X-X0)*(YN-1-Y0)	(XN-1-X0)*(Y-Y0)
X0.Y0	- 147900.000	- 53400.000		
31-20	- 147972.555	- 53489.862		
31-11	- 147975.225	- 53489.238	+ 6759.868950	+ 6474.663090
31-12	- 147977.841	- 53490.686	+ 6946.375158	+ 6821.854350
31-13	- 147981.969	- 53502.704	+ 7433.440734	+ 7994.582064
31-14	- 147980.505	- 53505.311	+ 8268.185520	+ 8632.237359
31-21	- 147976.596	- 53506.235	+ 8066.401356	+ 8552.448675
31-20	- 147972.555	- 53489.862	+ 7707.880425	+ 6883.069752
			+ 45182.152143	+ 45358.855290
		ハイメンセキ	= 176.703147	
		メンセキ	= 88.351573	

入ロ

テコメイ	X	Y	(X-X0)*(YN-1-Y0)	(XN-1-X0)*(Y-Y0)
X0.Y0	- 147900.000	- 53500.000		
31-16	- 147924.918	- 53517.293		
31-8	- 147923.741	- 53516.576	+ 410.553113	+ 413.040768
S62	- 147920.767	- 53504.590	+ 344.233792	+ 108.971190
31-9	- 147920.672	- 53504.213	+ 94.884480	+ 87.491371
31-17	- 147921.372	- 53503.050	+ 90.040236	+ 63.049600
31-16	- 147924.918	- 53517.293	+ 75.999900	+ 369.585996
			+ 1015.711521	+ 1042.138925
		ハイメンセキ	= 26.427404	
		メンセキ	= 13.213702	

3 入ミキリ

テコメイ	X	Y	(X-X0)*(YN-1-Y0)	(XN-1-X0)*(Y-Y0)
X0.Y0	- 147900.000	- 53400.000		
31-3	- 147977.186	- 53488.780		
31-11	- 147975.225	- 53489.238	+ 6678.475500	+ 6887.924268
31-12	- 147977.841	- 53490.686	+ 6946.375158	+ 6821.854350
31-3	- 147977.186	- 53488.780	+ 6999.689596	+ 6910.723980
			+ 20624.540254	+ 20620.502598
		ハイメンセキ	= 4.037656	
		メンセキ	= 2.018828	

***** カクヒツ メンセキ ケイサン *****

4 スミキリ

テコメイ	X	Y	(X-X0)*(YN-1-Y0)	(XN-1-X0)*(Y-Y0)
X0.Y0	- 147900.000	- 53500.000		
31-4	- 147982.687	- 53504.795		
31-13	- 147981.969	- 53502.704	+ 393.041355	+ 223.585648
31-14	- 147980.505	- 53505.311	+ 217.685520	+ 435.337359
31-4	- 147982.687	- 53504.795	+ 439.150657	+ 386.021475
			+ 1049.877532	+ 1044.944482
		ハイ メンセキ =	4.933050	
		メンセキ =	2.466525	

* * * センシ ヨウ ケイサン * * * (31-10) - (31-11) N O 1

ALH = 166-51- 6 COS= -0.973784 SIN= +0.227473 シュウセイ リツ = 0.9999449

デジメイ	カンソク キヨリ	シュウセイ キヨリ	D X	X ハイ	D Y	Y ハイ	X	Y
31-10							-147922.237	- 53501.616
31-19	18.620	18.619	- 18.131	+ 0	+ 4.235	+ 0	-147940.368	- 53497.381
31-20	33.056	33.054	- 32.187	+ 0	+ 7.519	+ 0	-147972.555	- 53489.862
31-11	2.742	2.742	- 2.670	+ 0	+ 0.624	+ 0	-147975.225	- 53489.238
コウケイ =	54.418	54.415	- 52.988	+ 0	+ 12.378	+ 0	- 52.988	+ 12.378

* * * センシ ヨウ ケイサン * * * (31-14) - (31-5) N O 2

ALH = 346-42- 6 COS= +0.973186 SIN= -0.230021 シュウセイ リツ = 0.9998918

デジメイ	カンソク キヨリ	シュウセイ キヨリ	D X	X ハイ	D Y	Y ハイ	X	Y
31-14							-147980.505	- 53505.311
31-21	4.017	4.017	+ 3.909	+ 0	- 0.924	+ 0	-147976.596	- 53506.235
31-5	23.706	23.703	+ 23.067	+ 1	- 5.452	+ 0	-147953.528	- 53511.687
コウケイ =	27.723	27.720	+ 26.976	+ 1	- 6.376	+ 0	+ 26.977	- 6.376

N O 1				N O 2			
	デジメイ	X	Y		デジメイ	X	Y
1	31-19	- 147940.368	- 53497.381	1	31-20	- 147972.555	- 53489.862
2	31-6	- 147944.149	- 53513.907	2	31-21	- 147976.596	- 53506.235
COS=- 0.223028 SIN=- 0.974812				COS=- 0.239619 SIN=- 0.970867			
A L= 257- 6-47 L = 16.953				A L= 256- 8-10 L = 16.864			