



# 岡山県南広域都市計画 総社中央地区土地区画整理事業 換地図 BNo,33,35

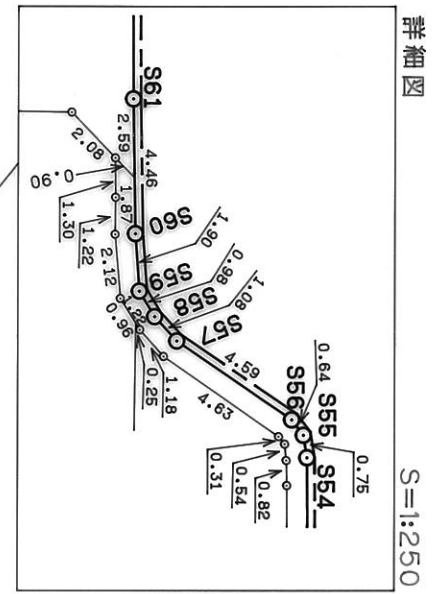

中央六丁目

凡 例	
	換地位置
縮 尺	1:500

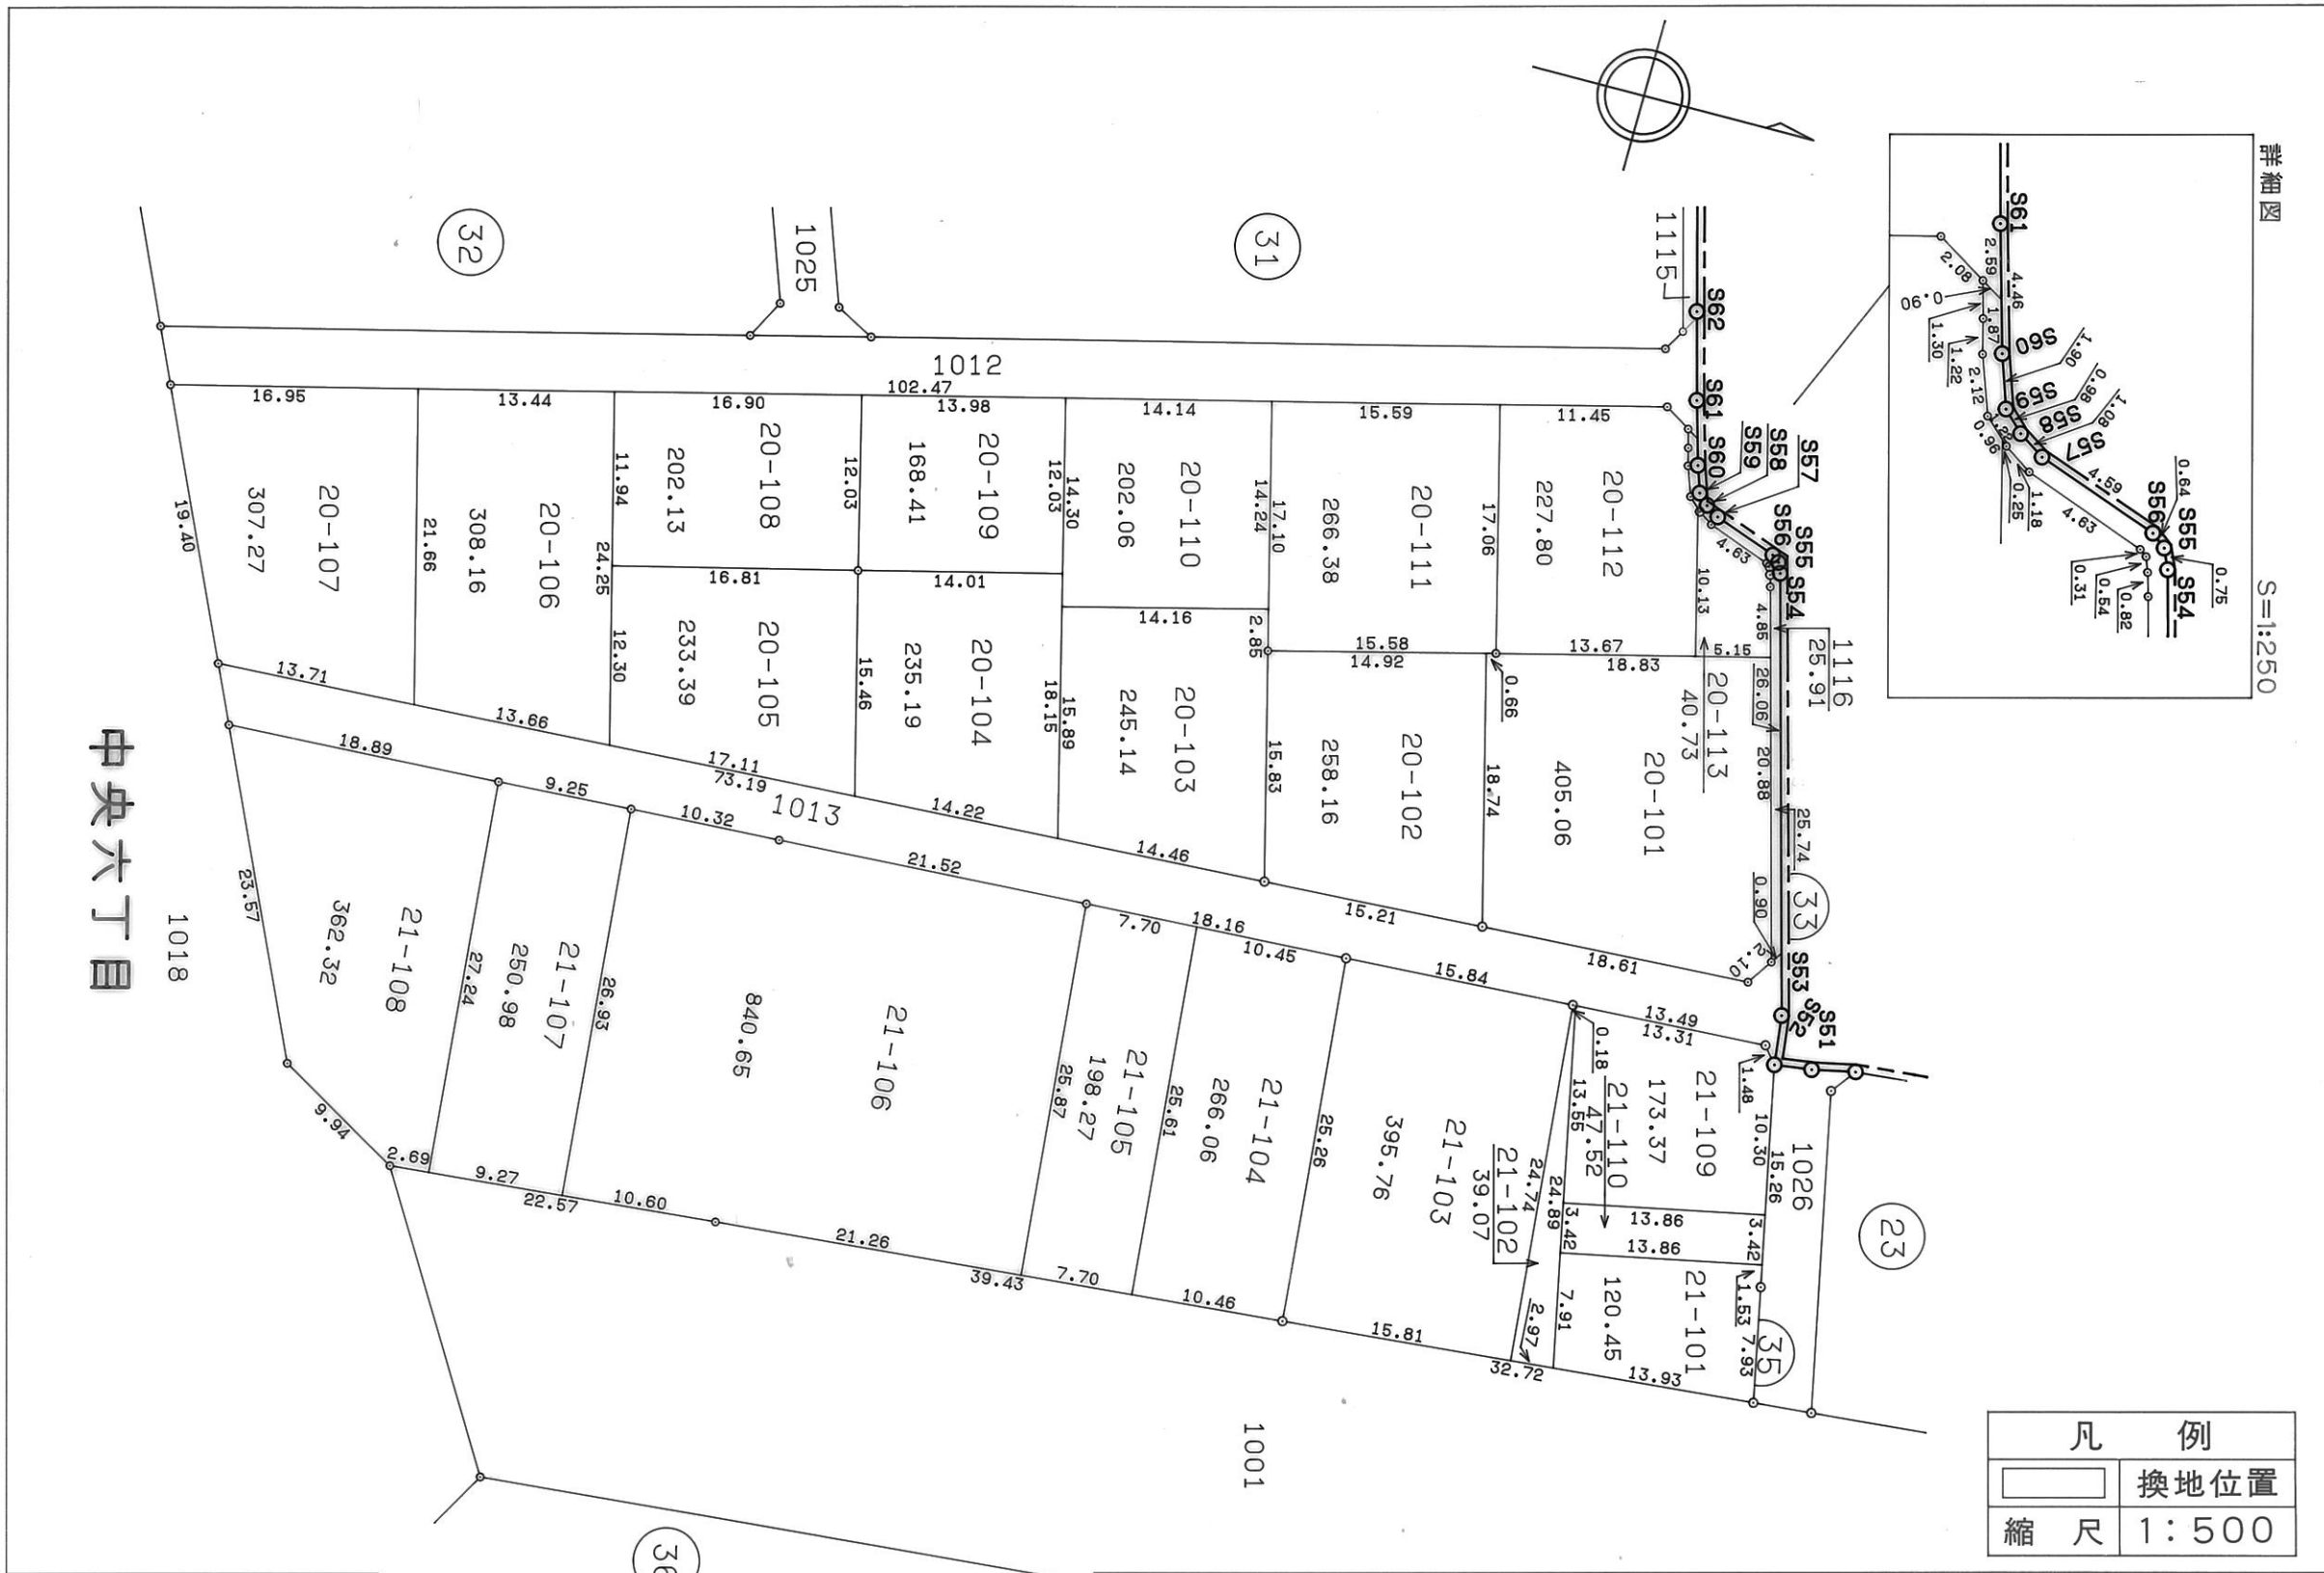

\* \* \* \* \* カクヒツ メンセキ シユウケイ ヒヨウ \* \* \* \* \*

カクヒツ	メンセキ	スミキリ	メンセキ
35 BLOCK	2694.48		
1 LOT	173.37		
2 LOT	47.52		
3 LOT	120.45		
4 LOT	39.07		
5 LOT	395.76		
6 LOT	266.06		
7 LOT	198.27		
8 LOT	24.99		
9 LOT	815.66		
10 LOT	250.98		
11 LOT	362.32		
1 スミキリ		0.48	
6 スミキリ		17.39	
コウケイ =	2694.45	17.87	

\*\*\*\*\* カクヒツ メンセキ ケイサン \*\*\*\*\*

35 BLOCK

テコメイ	X	Y	(X-X0)*(YN-1-Y0)	(XN-1-X0)*(Y-Y0)
X0.Y0	- 147800.000	- 53400.000		
35-14	- 147903.878	- 53456.961		
S52	- 147902.964	- 53455.788	+ 5864.932404	+ 5795.145864
35-2	- 147900.153	- 53440.784	+ 5587.335564	+ 4199.283776
35-3	- 147898.723	- 53432.978	+ 4026.318832	+ 3302.845634
35-4	- 147931.358	- 53430.623	+ 4331.924124	+ 3023.194429
35-5	- 147970.688	- 53427.798	+ 5226.978624	+ 3651.489684
35-15	- 147993.206	- 53426.153	+ 5370.740388	+ 4464.003264
35-16	- 148001.738	- 53431.267	+ 5276.053914	+ 6040.972002
35-7	- 148011.311	- 53452.814	+ 6607.061037	+ 10654.590732
35-8	- 147992.431	- 53453.526	+ 10163.050834	+ 11310.632586
35-9	- 147983.183	- 53453.894	+ 9805.053258	+ 10370.876314
35-10	- 147972.867	- 53454.276	+ 9316.494098	+ 9942.440508
35-11	- 147951.356	- 53455.129	+ 8214.998256	+ 9529.984843
35-12	- 147933.203	- 53455.821	+ 7343.348187	+ 8448.843276
35-13	- 147917.366	- 53456.442	+ 6551.487486	+ 7518.243726
35-14	- 147903.878	- 53456.961	+ 5863.082076	+ 6685.284726
			+ 99548.859082	+104937.831364
	ハイ	メンセキ	= 5388.972282	
	メンセキ		= 2694.486141	

1 LOT

テコメイ	X	Y	(X-X0)*(YN-1-Y0)	(XN-1-X0)*(Y-Y0)
X0.Y0	- 147900.000	- 53400.000		
35-14	- 147903.878	- 53456.961		
S52	- 147902.964	- 53455.788	+ 168.832404	+ 216.345864
35-17	- 147901.066	- 53445.659	+ 59.470008	+ 135.333276
35-29	- 147914.697	- 53443.123	+ 671.050323	+ 45.969118
35-28	- 147917.180	- 53456.449	+ 740.853140	+ 829.630953
35-14	- 147903.878	- 53456.961	+ 218.909222	+ 978.589980
			+ 1859.115097	+ 2205.869191
	ハイ	メンセキ	= 346.754094	
	メンセキ		= 173.377047	

2 LOT

テコメイ	X	Y	(X-X0)*(YN-1-Y0)	(XN-1-X0)*(Y-Y0)
X0.Y0	- 147900.000	- 53400.000		
35-17	- 147901.066	- 53445.659		
35-18	- 147900.435	- 53442.291	+ 19.861665	+ 45.082206
35-30	- 147914.069	- 53439.753	+ 594.992079	+ 17.292555
35-29	- 147914.697	- 53443.123	+ 584.249841	+ 606.697487
35-17	- 147901.066	- 53445.659	+ 45.969118	+ 671.050323

\*\*\*\*\* カクヒツ メンセキ ケイサン \*\*\*\*\*

テコメイ	X	Y	(X-X0)*(YN-1-Y0)	(XN-1-X0)*(Y-Y0)
			+ 1245.072703	+ 1340.122571
		ハイ メンセキ =	95.049868	
		メンセキ =	47.524934	

3 LOT

テコメイ	X	Y	(X-X0)*(YN-1-Y0)	(XN-1-X0)*(Y-Y0)
X0.Y0	- 147800.000	- 53400.000		
35-18	- 147900.435	- 53442.291		
35-2	- 147900.153	- 53440.784	+ 4235.570523	+ 4096.141040
35-3	- 147898.723	- 53432.978	+ 4026.318832	+ 3302.845634
35-19	- 147912.620	- 53431.975	+ 3713.982360	+ 3156.667925
35-30	- 147914.069	- 53439.753	+ 3647.356275	+ 4476.982860
35-18	- 147900.435	- 53442.291	+ 3992.592555	+ 4824.092079
			+ 19615.820545	+ 19856.729538
		ハイ メンセキ =	240.908993	
		メンセキ =	120.454496	

4 LOT

テコメイ	X	Y	(X-X0)*(YN-1-Y0)	(XN-1-X0)*(Y-Y0)
X0.Y0	- 147900.000	- 53400.000		
35-19	- 147912.620	- 53431.975		
35-20	- 147915.585	- 53431.761	+ 498.330375	+ 400.823820
35-13	- 147917.366	- 53456.442	+ 551.561526	+ 879.648570
35-28	- 147917.180	- 53456.449	+ 969.673560	+ 980.293334
35-19	- 147912.620	- 53431.975	+ 712.386380	+ 549.330500
			+ 2731.951841	+ 2810.096224
		ハイ メンセキ =	78.144383	
		メンセキ =	39.072191	

5 LOT

テコメイ	X	Y	(X-X0)*(YN-1-Y0)	(XN-1-X0)*(Y-Y0)
X0.Y0	- 147900.000	- 53400.000		
35-20	- 147915.585	- 53431.761		
35-4	- 147931.358	- 53430.623	+ 995.961438	+ 477.259455
35-12	- 147933.203	- 53455.821	+ 1016.775469	+ 1750.434918
35-13	- 147917.366	- 53456.442	+ 969.387486	+ 1874.043726
35-20	- 147915.585	- 53431.761	+ 879.648570	+ 551.561526
			+ 3861.772963	+ 4653.299625
		ハイ メンセキ =	791.526662	
		メンセキ =	395.763331	

\*\*\*\*\* カクヒツ メンセキ ケイサン \*\*\*\*\*

6 LOT

テコメイ	X	Y	(X-X0)*(YN-1-Y0)	(XN-1-X0)*(Y-Y0)
X0.Y0	- 147900.000	- 53400.000		
35-4	- 147931.358	- 53430.623		
35-21	- 147941.794	- 53429.873	+ 1279.857662	+ 936.757534
35-27	- 147943.655	- 53455.423	+ 1304.105815	+ 2316.348862
35-12	- 147933.203	- 53455.821	+ 1840.209869	+ 2436.865755
35-4	- 147931.358	- 53430.623	+ 1750.434918	+ 1016.775469
			+ 6174.608264	+ 6706.747620
	ハイ	メンセキ	= 532.139356	
	メンセキ		= 266.069678	

7 LOT

テコメイ	X	Y	(X-X0)*(YN-1-Y0)	(XN-1-X0)*(Y-Y0)
X0.Y0	- 147900.000	- 53400.000		
35-21	- 147941.794	- 53429.873		
35-22	- 147949.474	- 53429.321	+ 1477.936802	+ 1225.441874
35-11	- 147951.356	- 53455.129	+ 1505.809276	+ 2727.452146
35-27	- 147943.655	- 53455.423	+ 2406.656495	+ 2846.303588
35-21	- 147941.794	- 53429.873	+ 2316.348862	+ 1304.105815
			+ 7706.751435	+ 8103.303423
	ハイ	メンセキ	= 396.551988	
	メンセキ		= 198.275994	

8 LOT

テコメイ	X	Y	(X-X0)*(YN-1-Y0)	(XN-1-X0)*(Y-Y0)
X0.Y0	- 147900.000	- 53400.000		
35-22	- 147949.474	- 53429.321		
35-23	- 147950.437	- 53429.252	+ 1478.863277	+ 1447.213448
35-26	- 147952.321	- 53455.091	+ 1530.493892	+ 2778.624767
35-11	- 147951.356	- 53455.129	+ 2829.253396	+ 2884.404409
35-22	- 147949.474	- 53429.321	+ 2727.452146	+ 1505.809276
			+ 8566.062711	+ 8616.051900
	ハイ	メンセキ	= 49.989189	
	メンセキ		= 24.994594	

9 LOT

テコメイ	X	Y	(X-X0)*(YN-1-Y0)	(XN-1-X0)*(Y-Y0)
X0.Y0	- 147900.000	- 53400.000		
35-23	- 147950.437	- 53429.252		
35-5	- 147970.688	- 53427.798	+ 2067.765376	+ 1402.047726
35-24	- 147981.261	- 53427.026	+ 2258.893278	+ 1910.413888

\*\*\*\*\* カクヒツ メンセキ ケイサン \*\*\*\*\*

テコメイ	X	Y	(X-X0)*(YN-1-Y0)	(XN-1-X0)*(Y-Y0)
35-9	- 147983.183	- 53453.894	+ 2248.103758	+ 4379.480334
35-10	- 147972.867	- 53454.276	+ 3927.094098	+ 4514.840508
35-26	- 147952.321	- 53455.091	+ 2839.774596	+ 4014.315897
35-23	- 147950.437	- 53429.252	+ 2778.624767	+ 1530.493892
			+ 16120.255873	+ 17751.592245
		ハイ メンセキ	= 1631.336372	
		メンセキ	= 815.668186	

10 LOT

テコメイ	X	Y	(X-X0)*(YN-1-Y0)	(XN-1-X0)*(Y-Y0)
X0.Y0	- 147900.000	- 53400.000		
35-24	- 147981.261	- 53427.026		
35-25	- 147990.515	- 53426.350	+ 2446.258390	+ 2141.227350
35-8	- 147992.431	- 53453.526	+ 2435.556850	+ 4844.905890
35-9	- 147983.183	- 53453.894	+ 4452.453258	+ 4981.476314
35-24	- 147981.261	- 53427.026	+ 4379.480334	+ 2248.103758
			+ 13713.748832	+ 14215.713312
		ハイ メンセキ	= 501.964480	
		メンセキ	= 250.982240	

11 LOT

テコメイ	X	Y	(X-X0)*(YN-1-Y0)	(XN-1-X0)*(Y-Y0)
X0.Y0	- 147900.000	- 53400.000		
35-25	- 147990.515	- 53426.350		
35-15	- 147993.206	- 53426.153	+ 2455.978100	+ 2367.238795
35-16	- 148001.738	- 53431.267	+ 2660.753914	+ 2914.272002
35-7	- 148011.311	- 53452.814	+ 3480.361037	+ 5373.190732
35-8	- 147992.431	- 53453.526	+ 4881.650834	+ 5958.032586
35-25	- 147990.515	- 53426.350	+ 4844.905890	+ 2435.556850
			+ 18323.649775	+ 19048.290965
		ハイ メンセキ	= 724.641190	
		メンセキ	= 362.320595	

1 スミキリ

テコメイ	X	Y	(X-X0)*(YN-1-Y0)	(XN-1-X0)*(Y-Y0)
X0.Y0	- 147900.000	- 53400.000		
35-1	- 147903.082	- 53456.992		
35-14	- 147903.878	- 53456.961	+ 221.014976	+ 175.553802
S52	- 147902.964	- 53455.788	+ 168.832404	+ 216.345864
35-1	- 147903.082	- 53456.992	+ 171.938616	+ 168.924288
			+ 561.785996	+ 560.823954
		ハイ メンセキ	= 0.962042	
		メンセキ	= 0.481021	

\*\*\*\*\* カクヒツ メンセキ ケイサン \*\*\*\*\*

6 入ミキリ

テソメイ	X	Y	(X-X0)*(YN-1-Y0)	(XN-1-X0)*(Y-Y0)
X0.Y0	- 147900.000	- 53400.000		
35-6	- 147999.269	- 53425.710		
35-15	- 147993.206	- 53426.153	+ 2396.326260	+ 2596.182157
35-16	- 148001.738	- 53431.267	+ 2660.753914	+ 2914.272002
35-6	- 147999.269	- 53425.710	+ 3103.843823	+ 2615.683980
			+ 8160.923997	+ 8126.138139
		ハイ メンセキ =	34.785858	
		メンセキ =	17.392929	

\* \* \* センシヨウ ケイサン \* \* \* (S52) - (35-2) NO 1

ALH = 79-23-19 COS= +0.184147 SIN= +0.982899 シュウエイ リツ = 0.9995416

テンメイ	カンソク キヨリ	シュウエイ キヨリ	D X	X ハイフ	D Y	Y ハイフ	X	Y
S52							-147902.964	- 53455.788
35-17	10.310	10.305	+ 1.898	+ 0	+ 10.129	+ 0	-147901.066	- 53445.659
35-18	3.428	3.427	+ 0.631	+ 0	+ 3.368	+ 0	-147900.435	- 53442.291
35-2	1.534	1.533	+ 0.282	+ 0	+ 1.507	+ 0	-147900.153	- 53440.784
コウケイ =	15.272	15.265	+ 2.811	+ 0	+ 15.004	+ 0	+ 2.811	+ 15.004

\* \* \* センシヨウ ケイサン \* \* \* (35-3) - (35-4) NO 2

ALH = 175-52-21 COS= -0.997406 SIN= +0.071976 シュウエイ リツ = 0.9999389

テンメイ	カンソク キヨリ	シュウエイ キヨリ	D X	X ハイフ	D Y	Y ハイフ	X	Y
35-3							-147898.723	- 53432.978
35-19	13.934	13.933	- 13.897	+ 0	+ 1.003	+ 0	-147912.620	- 53431.975
35-20	2.973	2.973	- 2.965	+ 0	+ 0.214	+ 0	-147915.585	- 53431.761
35-4	15.815	15.814	- 15.773	+ 0	+ 1.138	+ 0	-147931.358	- 53430.623
コウケイ =	32.722	32.720	- 32.635	+ 0	+ 2.355	+ 0	- 32.635	+ 2.355

\* \* \* センシヨウ ケイサン \* \* \* (35-4) - (35-5) NO 3

ALH = 175-53-30 COS= -0.997430 SIN= +0.071643 シュウエイ リツ = 1.0000507

テンメイ	カンソク キヨリ	シュウエイ キヨリ	D X	X ハイフ	D Y	Y ハイフ	X	Y
35-4							-147931.358	- 53430.623
35-21	10.462	10.463	- 10.436	+ 0	+ 0.750	+ 0	-147941.794	- 53429.873
35-22	7.700	7.700	- 7.680	+ 0	+ 0.552	+ 0	-147949.474	- 53429.321
35-23	0.965	0.965	- 0.963	+ 0	+ 0.069	+ 0	-147950.437	- 53429.252
35-5	20.302	20.303	- 20.251	+ 0	+ 1.455	- 1	-147970.688	- 53427.798
コウケイ =	39.429	39.431	- 39.330	+ 0	+ 2.826	- 1	- 39.330	+ 2.825

\* \* \* センシヨウ ケイサン \* \* \* (35-5) - (35-15) NO 4

ALH = 175-49-18 COS= -0.997342 SIN= +0.072861 シュウエイ リツ = 0.9999557

テンメイ	カンソク キヨリ	シュウエイ キヨリ	D X	X ハイフ	D Y	Y ハイフ	X	Y
35-5							-147970.688	- 53427.798
35-24	10.601	10.601	- 10.573	+ 0	+ 0.772	+ 0	-147981.261	- 53427.026
35-25	9.280	9.279	- 9.254	+ 0	+ 0.676	+ 0	-147990.515	- 53426.350

35-15 2.698 2.698 - 2.691 + 0 + 0.197 + 0 -147993.206 - 53426.153

コウケイ = 22.579 22.578 - 22.518 + 0 + 1.645 + 0 - 22.518 + 1.645

\* \* \* センシヨウ ケイサン \* \* \* (35-10) - (35-11) NO 5

ALH = 357-43-45 COS= +0.999215 SIN= -0.039623 シュウヘイ リツ = 0.9995357

テンメイ	カソクキヨリ	シュウヘイキヨリ	D X	X ハイフ	D Y	Y ハイフ	X	Y
35-10							-147972.867	- 53454.276
35-26	20.572	20.562	+ 20.546	+ 0	- 0.815	+ 0	-147952.321	- 53455.091
35-11	0.966	0.966	+ 0.965	+ 0	- 0.038	+ 0	-147951.356	- 53455.129

コウケイ = 21.538 21.528 + 21.511 + 0 - 0.853 + 0 + 21.511 - 0.853

\* \* \* センシヨウ ケイサン \* \* \* (35-11) - (35-12) NO 6

ALH = 357-49-1 COS= +0.999274 SIN= -0.038092 シュウヘイ リツ = 0.9996698

テンメイ	カソクキヨリ	シュウヘイキヨリ	D X	X ハイフ	D Y	Y ハイフ	X	Y
35-11							-147951.356	- 53455.129
35-27	7.710	7.707	+ 7.701	+ 0	- 0.294	+ 0	-147943.655	- 53455.423
35-12	10.462	10.459	+ 10.451	+ 1	- 0.398	+ 0	-147933.203	- 53455.821

コウケイ = 18.172 18.166 + 18.152 + 1 - 0.692 + 0 + 18.153 - 0.692

\* \* \* センシヨウ ケイサン \* \* \* (35-13) - (35-14) NO 7

ALH = 357-47-42 COS= +0.999260 SIN= -0.038475 シュウヘイ リツ = 0.9999259

テンメイ	カソクキヨリ	シュウヘイキヨリ	D X	X ハイフ	D Y	Y ハイフ	X	Y
35-13							-147917.366	- 53456.442
35-28	0.186	0.186	+ 0.186	+ 0	- 0.007	+ 0	-147917.180	- 53456.449
35-14	13.313	13.312	+ 13.302	+ 0	- 0.512	+ 0	-147903.878	- 53456.961

コウケイ = 13.499 13.498 + 13.488 + 0 - 0.519 + 0 + 13.488 - 0.519

\* \* \* センシヨウ ケイサン \* \* \* (35-28) - (35-19) NO 8

ALH = 79-26-44 COS= +0.183170 SIN= +0.983081 シュウヘイ リツ = 1.0000000

テンメイ	カソクキヨリ	シュウヘイキヨリ	D X	X ハイフ	D Y	Y ハイフ	X	Y
35-28							-147917.180	- 53456.449
35-29	13.555	13.555	+ 2.483	+ 0	+ 13.326	+ 0	-147914.697	- 53443.123
35-30	3.428	3.428	+ 0.628	+ 0	+ 3.370	+ 0	-147914.069	- 53439.753
35-19	7.912	7.912	+ 1.449	+ 0	+ 7.778	+ 0	-147912.620	- 53431.975

コウケイ = 24.895 24.895 + 4.560 + 0 + 24.474 + 0 + 4.560 + 24.474

N O 1				N O 2				N O 3			
	テコメイ	X	Y		テコメイ	X	Y		テコメイ	X	Y
1	35-28	- 147917.180	- 53456.449	1	35-13	- 147917.366	- 53456.442	1	35-12	- 147933.203	- 53455.821
2	35-19	- 147912.620	- 53431.975	2	35-20	- 147915.585	- 53431.761	2	35-4	- 147931.358	- 53430.623
COS=+ 0.183168 SIN=+ 0.983082				COS=+ 0.071974 SIN=+ 0.997407				COS=+ 0.073025 SIN=+ 0.997330			
A L= 79-26-44 L = 24.895				A L= 85-52-22 L = 24.745				A L= 85-48-44 L = 25.265			

N O 4				N O 5				N O 6			
	テコメイ	X	Y		テコメイ	X	Y		テコメイ	X	Y
1	35-27	- 147943.655	- 53455.423	1	35-11	- 147951.356	- 53455.129	1	35-26	- 147952.321	- 53455.091
2	35-21	- 147941.794	- 53429.873	2	35-22	- 147949.474	- 53429.321	2	35-23	- 147950.437	- 53429.252
COS=+ 0.072645 SIN=+ 0.997358				COS=+ 0.072730 SIN=+ 0.997352				COS=+ 0.072720 SIN=+ 0.997352			
A L= 85-50- 3 L = 25.618				A L= 85-49-45 L = 25.877				A L= 85-49-47 L = 25.908			

N O 7				N O 8				N O 9			
	テコメイ	X	Y		テコメイ	X	Y		テコメイ	X	Y
1	35-9	- 147983.183	- 53453.894	1	35-8	- 147992.431	- 53453.526	1	35-17	- 147901.066	- 53445.659
2	35-24	- 147981.261	- 53427.026	2	35-25	- 147990.515	- 53426.350	2	35-29	- 147914.697	- 53443.123
COS=+ 0.071353 SIN=+ 0.997451				COS=+ 0.070329 SIN=+ 0.997524				COS=- 0.983130 SIN=+ 0.182908			
A L= 85-54-30 L = 26.937				A L= 85-58- 2 L = 27.243				A L= 169-27-39 L = 13.865			

N O 10			
	テコメイ	X	Y
1	35-18	- 147900.435	- 53442.291
2	35-30	- 147914.069	- 53439.753
COS=- 0.983111 SIN=+ 0.183008			
A L= 169-27-18 L = 13.868			