
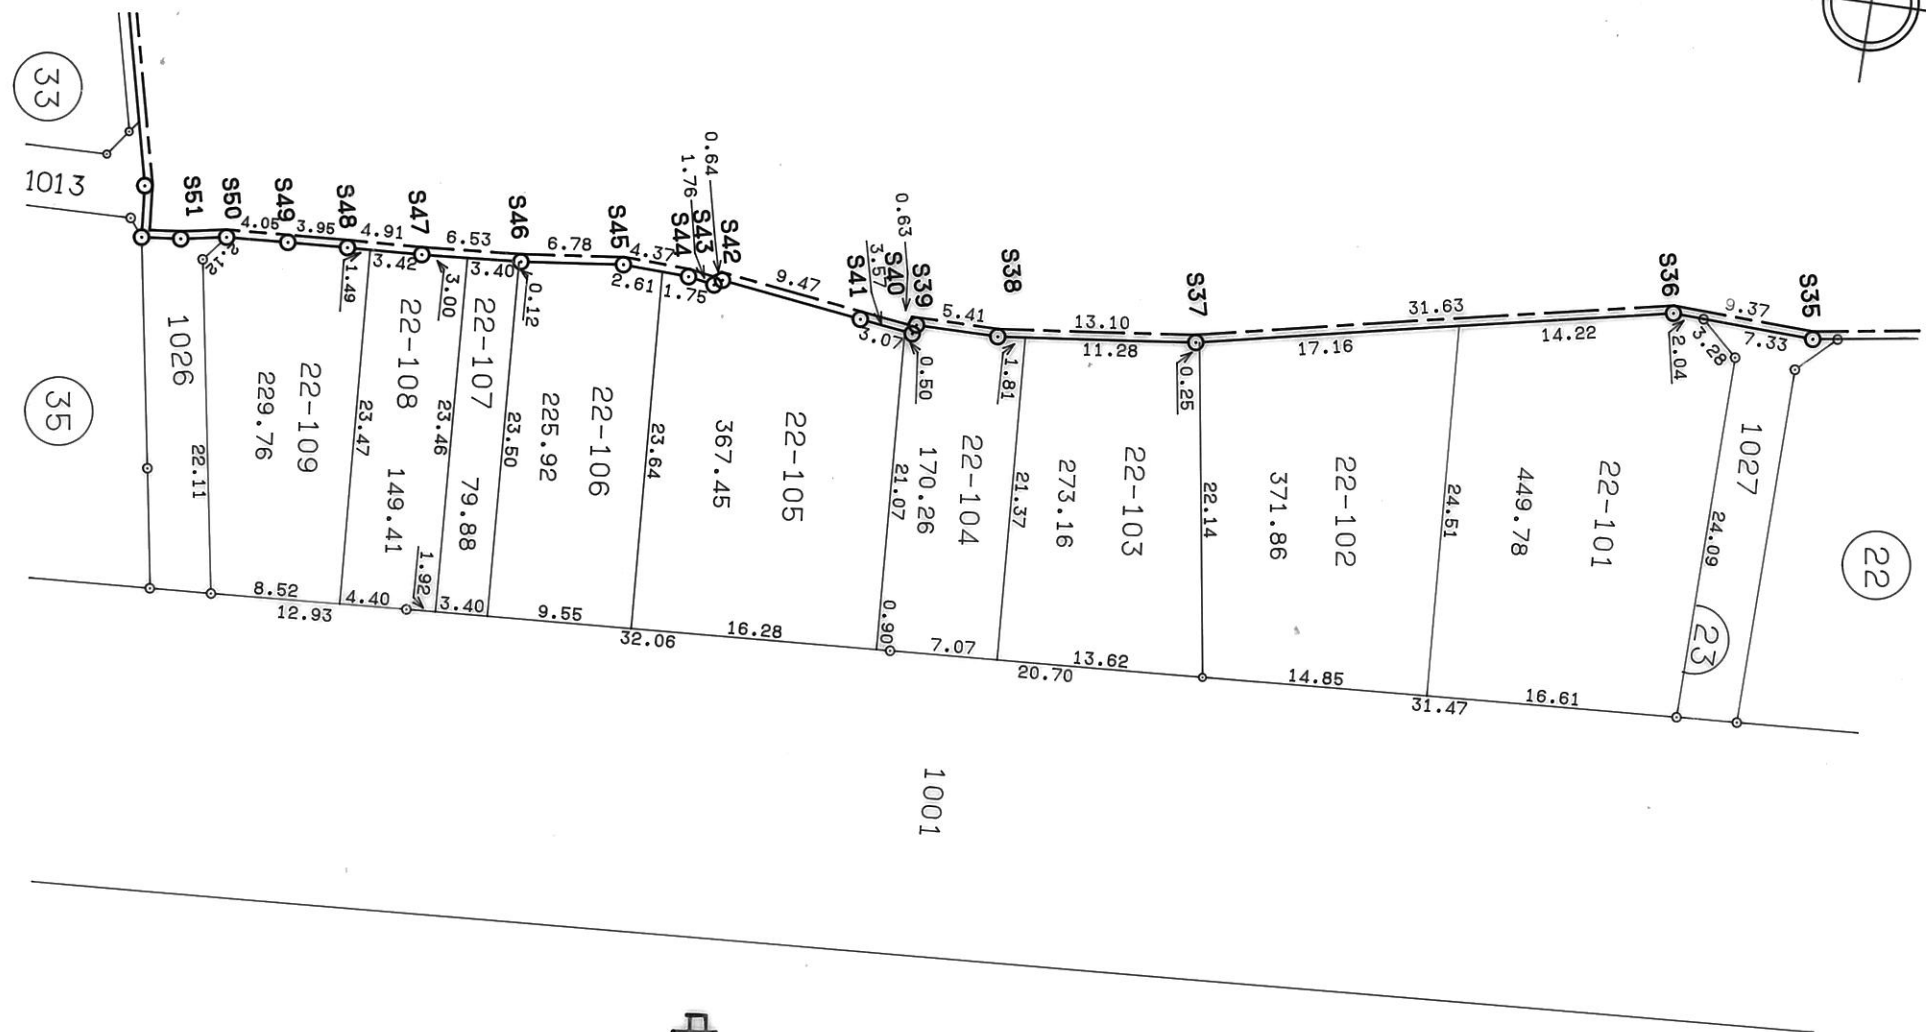


岡山県南広域都市計画 総社中央地区土地区画整理事業 換地図 BNo,23

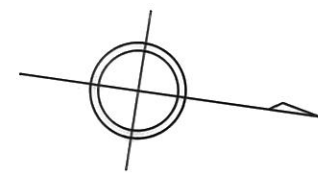

中央六丁目

凡 例	
	換地位置
縮 尺	1:500

***** カクヒツ メンセキ ケイサン *****

23 BLOCK

テコメイ	X	Y	(X-X0)*(YN-1-Y0)	(XN-1-X0)*(Y-Y0)
X0.Y0	- 147700.000	- 53400.000		
23-8	- 147800.153	- 53466.509		
23-9	- 147797.689	- 53464.334	+ 6497.197701	+ 6443.243102
23-2	- 147797.753	- 53440.243	+ 6288.841502	+ 3931.298427
23-3	- 147829.145	- 53437.987	+ 5197.182235	+ 3713.343211
23-4	- 147849.796	- 53436.490	+ 5690.300652	+ 4712.501050
23-5	- 147881.785	- 53434.231	+ 6633.334650	+ 5127.666876
23-6	- 147894.683	- 53433.268	+ 6664.193773	+ 6047.623380
23-10	- 147898.737	- 53455.004	+ 6611.582516	+ 10708.343732
S50	- 147897.411	- 53456.664	+ 10858.394644	+ 11261.233368
S49	- 147893.367	- 53456.956	+ 10956.947688	+ 11243.740916
S48	- 147889.423	- 53457.217	+ 10788.776388	+ 11063.879639
S47	- 147884.519	- 53457.516	+ 10557.623623	+ 10894.853268
S46	- 147878.009	- 53458.065	+ 10238.365644	+ 10714.095735
S45	- 147871.275	- 53458.930	+ 9945.082875	+ 10490.070370
S44	- 147866.907	- 53458.812	+ 9835.829510	+ 10073.025300
S43	- 147865.160	- 53458.532	+ 9713.389920	+ 9769.400524
S42	- 147864.650	- 53458.921	+ 9637.293800	+ 9731.392360
S41	- 147855.238	- 53457.803	+ 9146.778198	+ 9517.263950
S40	- 147851.690	- 53457.392	+ 8768.137070	+ 8909.419296
S39	- 147851.501	- 53458.000	+ 8694.945392	+ 8798.020000
S38	- 147846.084	- 53458.092	+ 8472.872000	+ 8800.996092
S37	- 147833.091	- 53459.763	+ 7731.522372	+ 8730.418092
S36	- 147802.192	- 53466.563	+ 6107.300496	+ 8858.936233
23-8	- 147800.153	- 53466.509	+ 6666.484139	+ 6796.687728
			+191702.376788	+196337.452649
	ハイ	メンセキ	= 4635.075861	
	メンセキ		= 2317.537930	

1 LOT

テコメイ	X	Y	(X-X0)*(YN-1-Y0)	(XN-1-X0)*(Y-Y0)
X0.Y0	- 147700.000	- 53400.000		
23-8	- 147800.153	- 53466.509		
23-9	- 147797.689	- 53464.334	+ 6497.197701	+ 6443.243102
23-2	- 147797.753	- 53440.243	+ 6288.841502	+ 3931.298427
23-11	- 147814.328	- 53439.052	+ 4600.901704	+ 3817.450156
23-25	- 147816.085	- 53463.506	+ 4533.351420	+ 7260.513968
S36	- 147802.192	- 53466.563	+ 6489.805152	+ 7726.965855
23-8	- 147800.153	- 53466.509	+ 6666.484139	+ 6796.687728
			+ 35076.581618	+ 35976.159236
	ハイ	メンセキ	= 899.577618	
	メンセキ		= 449.788809	

***** カクヒツ メンセキ ケイサン *****

2 LOT

テロメイ	X	Y	(X-X0)*(YN-1-Y0)	(XN-1-X0)*(Y-Y0)
X0.Y0	- 147800.000	- 53400.000		
23-11	- 147814.328	- 53439.052		
23-3	- 147829.145	- 53437.987	+ 1138.170540	+ 544.277736
23-24	- 147832.845	- 53459.817	+ 1247.683015	+ 1743.366465
23-25	- 147816.085	- 53463.506	+ 962.156445	+ 2085.854570
23-11	- 147814.328	- 53439.052	+ 909.913968	+ 628.151420
			+ 4257.923968	+ 5001.650191
	ハイ	メンセキ	= 743.726223	
	メンセキ		= 371.863111	

3 LOT

テロメイ	X	Y	(X-X0)*(YN-1-Y0)	(XN-1-X0)*(Y-Y0)
X0.Y0	- 147800.000	- 53400.000		
23-3	- 147829.145	- 53437.987		
23-12	- 147842.738	- 53437.002	+ 1623.488406	+ 1078.423290
23-23	- 147844.284	- 53458.324	+ 1638.596568	+ 2492.651112
S37	- 147833.091	- 53459.763	+ 1929.999484	+ 2646.544692
23-24	- 147832.845	- 53459.817	+ 1962.915735	+ 1979.404347
23-3	- 147829.145	- 53437.987	+ 1743.366465	+ 1247.683015
			+ 8898.366658	+ 9444.706456
	ハイ	メンセキ	= 546.339798	
	メンセキ		= 273.169899	

4 LOT

テロメイ	X	Y	(X-X0)*(YN-1-Y0)	(XN-1-X0)*(Y-Y0)
X0.Y0	- 147800.000	- 53400.000		
23-12	- 147842.738	- 53437.002		
23-4	- 147849.796	- 53436.490	+ 1842.551592	+ 1559.509620
23-13	- 147850.703	- 53436.426	+ 1850.152470	+ 1813.869096
23-22	- 147852.187	- 53457.450	+ 1900.963662	+ 2912.887350
S40	- 147851.690	- 53457.392	+ 2969.590500	+ 2995.116304
S39	- 147851.501	- 53458.000	+ 2955.745392	+ 2998.020000
S38	- 147846.084	- 53458.092	+ 2672.872000	+ 2991.796092
23-23	- 147844.284	- 53458.324	+ 2572.546128	+ 2687.803216
23-12	- 147842.738	- 53437.002	+ 2492.651112	+ 1638.596568
			+ 19257.072856	+ 19597.598246
	ハイ	メンセキ	= 340.525390	
	メンセキ		= 170.262695	

5 LOT

テロメイ	X	Y	(X-X0)*(YN-1-Y0)	(XN-1-X0)*(Y-Y0)
X0.Y0	- 147800.000	- 53400.000		
23-13	- 147850.703	- 53436.426		
23-14	- 147866.951	- 53435.279	+ 2438.757126	+ 1788.751137

***** カクヒツ メンセキ ケイサン *****

テコメイ	X	Y	(X-X0)*(YN-1-Y0)	(XN-1-X0)*(Y-Y0)
23-21	- 147868.665	- 53458.860	+ 2422.432535	+ 3940.735860
S44	- 147866.907	- 53458.812	+ 3938.146020	+ 4038.325980
S43	- 147865.160	- 53458.532	+ 3832.189920	+ 3916.200524
S42	- 147864.650	- 53458.921	+ 3784.093800	+ 3839.292360
S41	- 147855.238	- 53457.803	+ 3254.678198	+ 3736.963950
23-22	- 147852.187	- 53457.450	+ 3016.565161	+ 3173.423100
23-13	- 147850.703	- 53436.426	+ 2912.887350	+ 1900.963662
			+ 25599.750110	+ 26334.656573
	ハイ	メンセキ	=	734.906463
	メンセキ		=	367.453231

6 LOT

テコメイ	X	Y	(X-X0)*(YN-1-Y0)	(XN-1-X0)*(Y-Y0)
X0.Y0	- 147800.000	- 53400.000		
23-14	- 147866.951	- 53435.279		
23-15	- 147876.477	- 53434.606	+ 2698.032083	+ 2316.906306
23-20	- 147878.133	- 53458.055	+ 2703.870598	+ 4439.872235
S46	- 147878.009	- 53458.065	+ 4528.812495	+ 4536.792645
S45	- 147871.275	- 53458.930	+ 4138.582875	+ 4597.070370
23-21	- 147868.665	- 53458.860	+ 4046.428450	+ 4195.246500
23-14	- 147866.951	- 53435.279	+ 3940.735860	+ 2422.432535
			+ 22056.462361	+ 22508.320591
	ハイ	メンセキ	=	451.858230
	メンセキ		=	225.929115

7 LOT

テコメイ	X	Y	(X-X0)*(YN-1-Y0)	(XN-1-X0)*(Y-Y0)
X0.Y0	- 147800.000	- 53400.000		
23-15	- 147876.477	- 53434.606		
23-16	- 147879.870	- 53434.366	+ 2763.981220	+ 2628.208582
23-19	- 147881.523	- 53457.769	+ 2801.619418	+ 4614.010030
23-20	- 147878.133	- 53458.055	+ 4513.665277	+ 4732.817765
23-15	- 147876.477	- 53434.606	+ 4439.872235	+ 2703.870598
			+ 14519.138150	+ 14678.906975
	ハイ	メンセキ	=	159.768825
	メンセキ		=	79.884412

8 LOT

テコメイ	X	Y	(X-X0)*(YN-1-Y0)	(XN-1-X0)*(Y-Y0)
X0.Y0	- 147800.000	- 53400.000		
23-16	- 147879.870	- 53434.366		
23-5	- 147881.785	- 53434.231	+ 2810.623310	+ 2734.029970

***** カクヒツ メンセキ ケイサン *****

テコメイ	X	Y	(X-X0)*(YN-1-Y0)	(XN-1-X0)*(Y-Y0)
23-17	- 147886.179	- 53433.903	+ 2949.993349	+ 2772.756855
23-18	- 147887.927	- 53457.308	+ 2980.989081	+ 4938.746132
S47	- 147884.519	- 53457.516	+ 4843.614852	+ 5057.209332
23-19	- 147881.523	- 53457.769	+ 4688.876868	+ 4882.578111
23-16	- 147879.870	- 53434.366	+ 4614.010030	+ 2801.619418
			+ 22888.107490	+ 23186.939818
		ハイ メンセキ	= 298.832328	
		メンセキ	= 149.416164	

9 LOT

テコメイ	X	Y	(X-X0)*(YN-1-Y0)	(XN-1-X0)*(Y-Y0)
X0.Y0	- 147800.000	- 53400.000		
23-17	- 147886.179	- 53433.903		
23-6	- 147894.683	- 53433.268	+ 3210.037749	+ 2867.002972
23-10	- 147898.737	- 53455.004	+ 3284.782516	+ 5207.943732
S50	- 147897.411	- 53456.664	+ 5357.994644	+ 5594.833368
S49	- 147893.367	- 53456.956	+ 5290.547688	+ 5548.140916
S48	- 147889.423	- 53457.217	+ 5093.176388	+ 5342.179639
23-18	- 147887.927	- 53457.308	+ 5030.919159	+ 5124.653284
23-17	- 147886.179	- 53433.903	+ 4938.746132	+ 2980.989081
			+ 32206.204276	+ 32665.742992
		ハイ メンセキ	= 459.538716	
		メンセキ	= 229.769358	

1 スミキリ

テコメイ	X	Y	(X-X0)*(YN-1-Y0)	(XN-1-X0)*(Y-Y0)
X0.Y0	- 147700.000	- 53400.000		
23-1	- 147797.683	- 53466.443		
23-8	- 147800.153	- 53466.509	+ 6654.465779	+ 6496.798647
23-9	- 147797.689	- 53464.334	+ 6497.197701	+ 6443.243102
23-1	- 147797.683	- 53466.443	+ 6284.338122	+ 6490.750227
			+ 19436.001602	+ 19430.791976
		ハイ メンセキ	= 5.209626	
		メンセキ	= 2.604813	

7 スミキリ

テコメイ	X	Y	(X-X0)*(YN-1-Y0)	(XN-1-X0)*(Y-Y0)
X0.Y0	- 147800.000	- 53400.000		
23-7	- 147898.989	- 53456.356		
23-10	- 147898.737	- 53455.004	+ 5564.422372	+ 5444.790956
S50	- 147897.411	- 53456.664	+ 5357.994644	+ 5594.833368
23-7	- 147898.989	- 53456.356	+ 5609.112696	+ 5489.694316

***** カクヒツ メンセキ ケイサン *****

テソメイ	X	Y	$(X-X_0)*(Y_{N-1}-Y_0)$	$(X_{N-1}-X_0)*(Y-Y_0)$
			+ 16531.529712	+ 16529.318640
		ハイ メンセキ =	2.211072	
		メンセキ =	1.105536	

* * * センシヨウ ケイサン * * * (23-2) - (23-3) NO 1

ALH = 175-53-22 COS= -0.997428 SIN= +0.071681 シュウセイ リツ = 1.0000318

テンメイ	カンソク キヨリ	シュウセイ キヨリ	D X	X ハイ	D Y	Y ハイ	X	Y
23-2							-147797.753	- 53440.243
23-11	16.617	16.618	- 16.575	+ 0	+ 1.191	+ 0	-147814.328	- 53439.052
23-3	14.855	14.855	- 14.817	+ 0	+ 1.065	+ 0	-147829.145	- 53437.987
コウケイ =	31.472	31.473	- 31.392	+ 0	+ 2.256	+ 0	- 31.392	+ 2.256

* * * センシヨウ ケイサン * * * (23-3) - (23-4) NO 2

ALH = 175-51-14 COS= -0.997383 SIN= +0.072300 シュウセイ リツ = 0.9997103

テンメイ	カンソク キヨリ	シュウセイ キヨリ	D X	X ハイ	D Y	Y ハイ	X	Y
23-3							-147829.145	- 53437.987
23-12	13.632	13.628	- 13.592	- 1	+ 0.985	+ 0	-147842.738	- 53437.002
23-4	7.079	7.077	- 7.058	+ 0	+ 0.512	+ 0	-147849.796	- 53436.490
コウケイ =	20.711	20.705	- 20.650	- 1	+ 1.497	+ 0	- 20.651	+ 1.497

* * * センシヨウ ケイサン * * * (23-4) - (23-5) NO 3

ALH = 175-57-38 COS= -0.997516 SIN= +0.070443 シュウセイ リツ = 0.9998129

テンメイ	カンソク キヨリ	シュウセイ キヨリ	D X	X ハイ	D Y	Y ハイ	X	Y
23-4							-147849.796	- 53436.490
23-13	0.909	0.909	- 0.907	+ 0	+ 0.064	+ 0	-147850.703	- 53436.426
23-14	16.292	16.289	- 16.249	+ 1	+ 1.147	+ 0	-147866.951	- 53435.279
23-15	9.552	9.550	- 9.526	+ 0	+ 0.673	+ 0	-147876.477	- 53434.606
23-16	3.402	3.401	- 3.393	+ 0	+ 0.240	+ 0	-147879.870	- 53434.366
23-5	1.920	1.920	- 1.915	+ 0	+ 0.135	+ 0	-147881.785	- 53434.231
コウケイ =	32.075	32.069	- 31.990	+ 1	+ 2.259	+ 0	- 31.989	+ 2.259

* * * センシヨウ ケイサン * * * (23-5) - (23-6) NO 4

ALH = 175-43-48 COS= -0.997224 SIN= +0.074457 シュウセイ リツ = 1.0002320

テンメイ	カンソク キヨリ	シュウセイ キヨリ	D X	X ハイ	D Y	Y ハイ	X	Y
23-5							-147881.785	- 53434.231
23-17	4.405	4.406	- 4.394	+ 0	+ 0.328	+ 0	-147886.179	- 53433.903
23-6	8.526	8.528	- 8.504	+ 0	+ 0.635	+ 0	-147894.683	- 53433.268
コウケイ =	12.931	12.934	- 12.898	+ 0	+ 0.963	+ 0	- 12.898	+ 0.963

* * * センシ ヨウ ケイサン * * * (S45) - (S44) N O 5

ALH = 1-32-51 COS= +0.999635 SIN= +0.027006 シュウセイ リツ = 1.0002289

デジメイ	カンソク キヨリ	シュウセイ キヨリ	D X	X ハイフ	D Y	Y ハイフ	X	Y		
S45							-147871.275	- 53458.930		
23-21	2.610	2.611	+	2.610	+	0	- 0.071	- 1	-147868.665	- 53458.860
S44	1.759	1.759	+	1.758	+	0	+ 0.048	+ 0	-147866.907	- 53458.812
コウケイ =	4.369	4.370	+	4.368	+	0	+ 0.119	- 1	+ 4.368	+ 0.118

* * * センシ ヨウ ケイサン * * * (S37) - (S36) N O 6

ALH = 347-35-19 COS= +0.976630 SIN= -0.214929 シュウセイ リツ = 0.9999684

デジメイ	カンソク キヨリ	シュウセイ キヨリ	D X	X ハイフ	D Y	Y ハイフ	X	Y		
S37							-147833.091	- 53459.763		
23-24	0.252	0.252	+	0.246	+	0	- 0.054	+ 0	-147832.845	- 53459.817
S36	31.387	31.386	+	30.652	+	1	- 6.746	+ 0	-147802.192	- 53466.563
コウケイ =	31.639	31.638	+	30.898	+	1	- 6.800	+ 0	+ 30.899	- 6.800

N O 1				N O 2			
	デジメイ	X	Y		デジメイ	X	Y
1	23-3	- 147829.145	- 53437.987	1	23-14	- 147866.951	- 53435.279
2	23-24	- 147832.845	- 53459.817	2	23-21	- 147868.665	- 53458.860
COS=- 0.167108 SIN=- 0.985939				COS=- 0.072494 SIN=- 0.997369			
A L= 260-22-49 L = 22.141				A L= 265-50-34 L = 23.643			

